
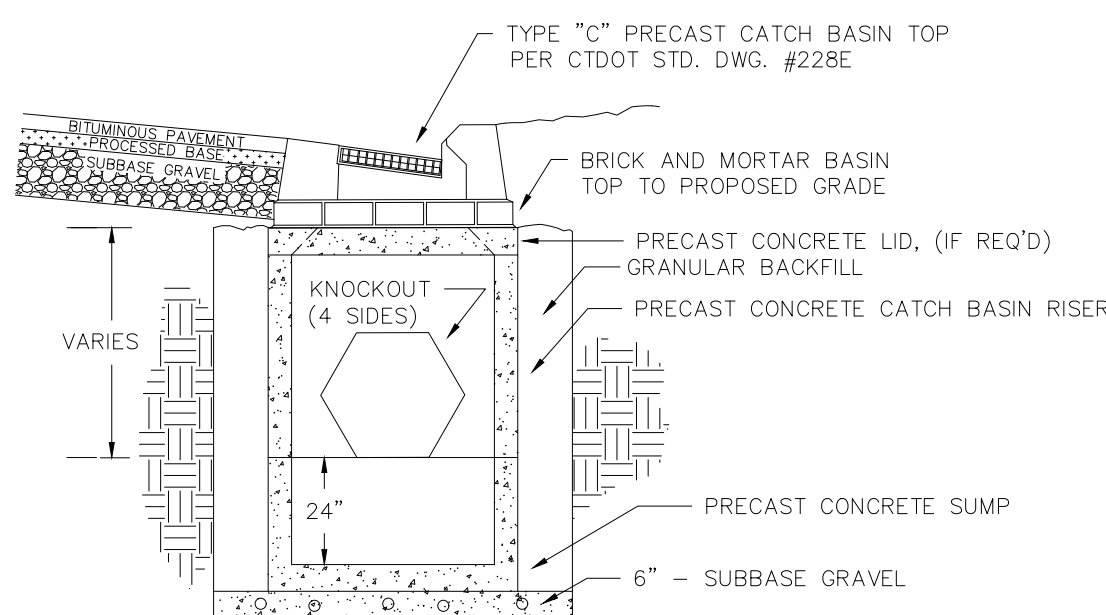



LEGEND	
PROPERTY LINE	—
EXISTING MONUMENT	□
EXISTING IRON PIN OR PIPE	○
UTILITY POLE W/ANCHOR	⊕
EASEMENT LINE	- - -
CHAIN FENCE	—○—○—
WOOD FENCE	—□—□—
CATCH BASIN	■
LIGHT POLE	☆
WATER VALVE	W
EXISTING CONTOUR	310 - - -
EXISTING SPOT ELEVATION	311.5
PROPOSED CONTOUR	310
PROPOSED SPOT ELEVATION	311+5
BITUMINOUS CONCRETE UP CURBING	B.C.L.C.
TREE LINE	~~~~~
SEDIMENT FENCE/ LIMIT OF CONSTRUCTION	—CSF—
PROP. BIT. CURB	=====
EX. BIT CURB	=====
PAINTED GROOVED RUMBLE STRIP	=====
D.Y.L. (DOUBLE YELLOW LINE)	=====
S.W.L. (SINGLE WHITE LINE)	=====

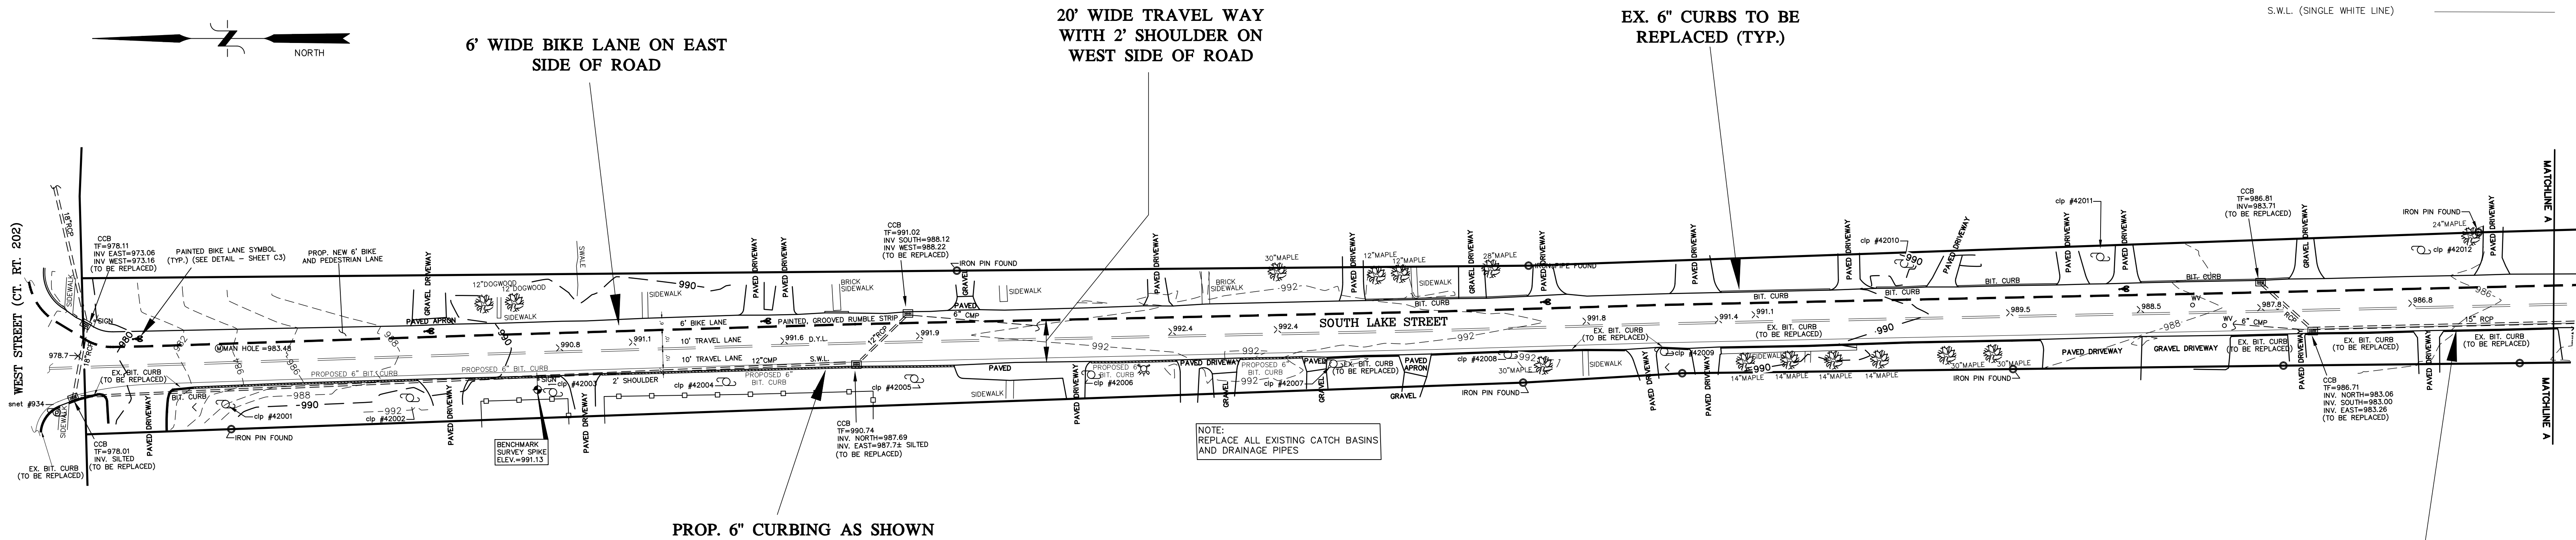

NOTE - 1) ALL PRECAST COMPONENTS TO BE ABLE TO WITHSTAND HS-20 WHEEL LOADING
 - 2) BACKFILL TO BE COMPACTED IN 8" LIFTS AROUND BASIN
 - 3) TYPE C-L OR C-G BASIN TOP MAY SUBSTITUTED ABOVE WHERE CALLED FOR ON THE PLANS.

DETAIL - PRECAST CATCH BASIN
 WITH TYPE "C" CATCH BASIN TOP

SCALE 1/4"=1'-0"

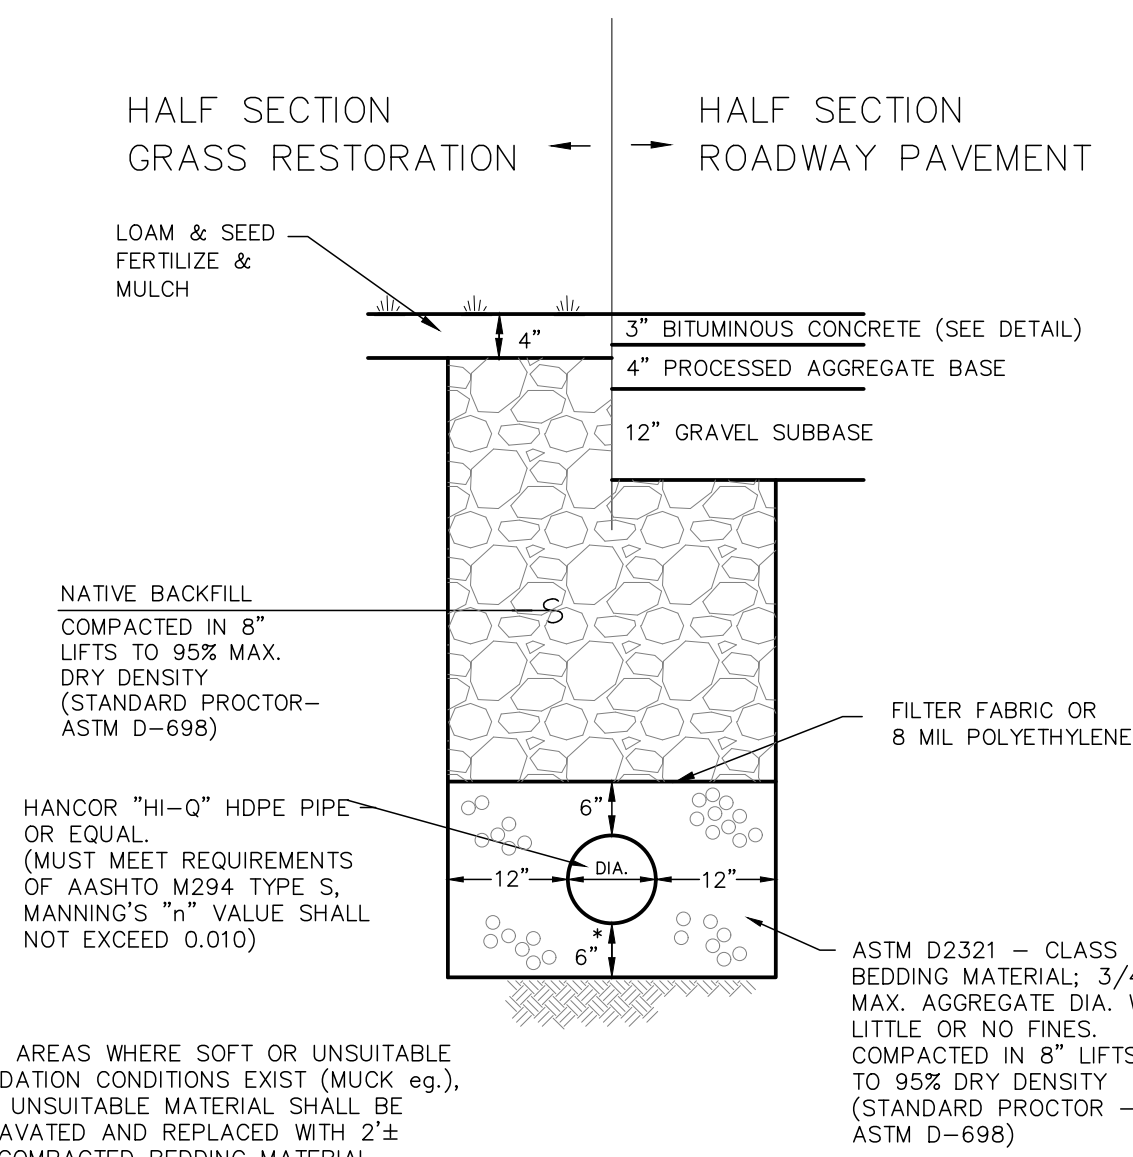

* IN AREAS WHERE SOFT OR UNSUITABLE FOUNDATION CONDITIONS EXIST (MUCK, E.G.), THE UNSUITABLE MATERIAL SHALL BE EXCAVATED AND REPLACED WITH 2'± OF COMPACTED BEDDING MATERIAL.

DETAIL - STORM SEWER TRENCH
 N.T.S.

ROAD RECONSTRUCTION PLAN
"SOUTH LAKE STREET"
 PREPARED FOR
TOWN OF LITCHFIELD
 LITCHFIELD, CONNECTICUT

1"=40' SCALE BAR


Hrica Associates LLC
Engineers
 Kenneth S. Hrica, P.E., R.L.S.
 44 Maple View Trail
 P.O. Box 1981
 Litchfield, Connecticut 06759

Surveyors
 860-567-2112 (business)
 860-567-0491 (toll-free)
 e-mail: hricaassociates@optonline.net



DATE:	05/11/2021	MAP #:	0793
SCALE:	1"=40 ft.	SHEET #:	C1
DRAWING:	200793	DRAWN BY:	JLP
PROJECT #:	20-0793	CHECKED BY:	KSH

NOT VALID WITHOUT ORIGINAL SEAL

20' WIDE TRAVEL WAY
WITH 2' SHOULDER ON
WEST SIDE OF ROAD

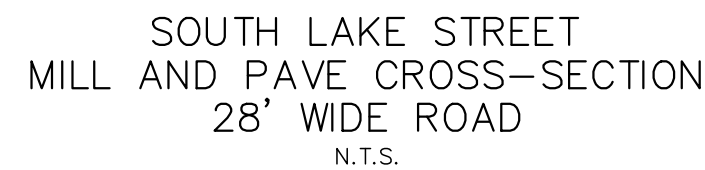

NOT VALID WITHOUT ORIGINAL SEAL

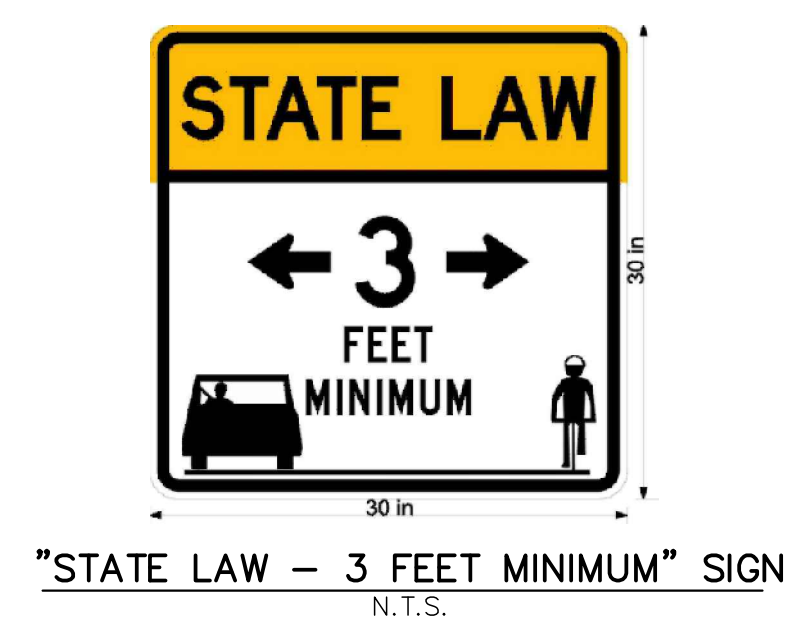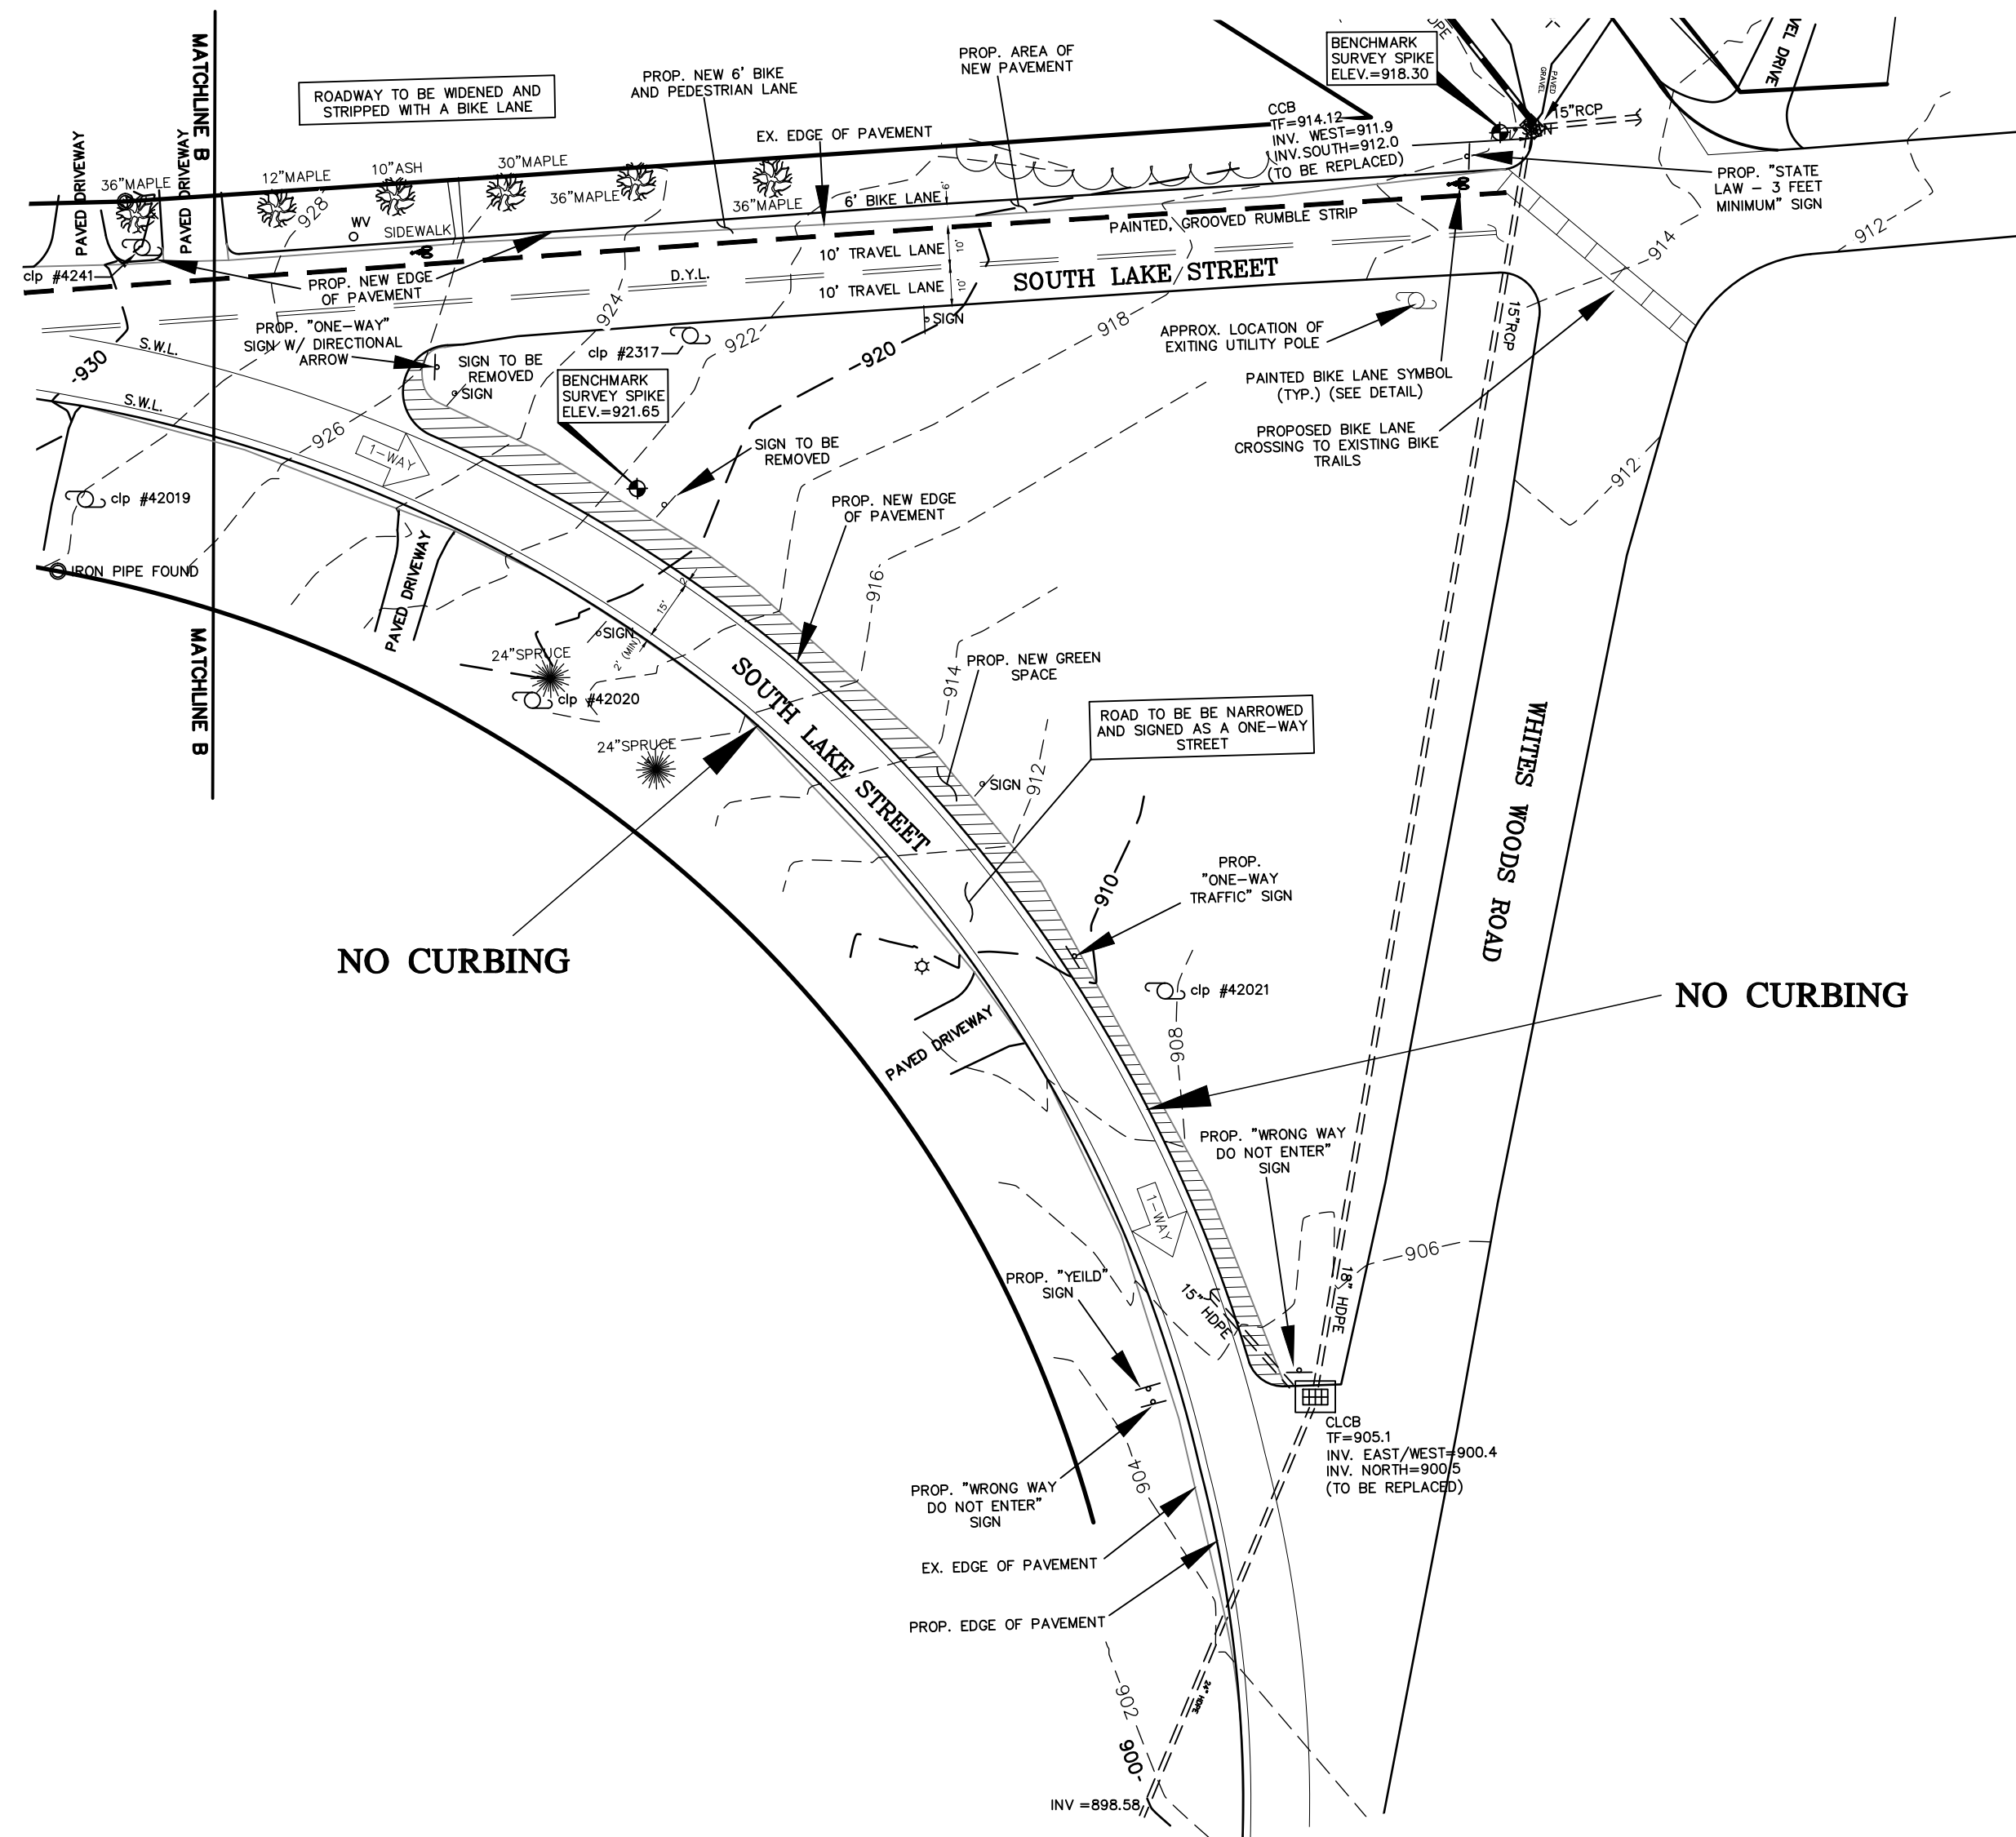

LEGEND	
PROPERTY LINE	_____
EXISTING MONUMENT	□
EXISTING IRON PIN OR PIPE	○
UTILITY POLE W/ANCHOR	⌋—
EASEMENT LINE	=====
CHAIN FENCE	—○—○—
WOOD FENCE	—□—□—
CATCH BASIN	
LIGHT POLE	☆
WATER VALVE	W ○
EXISTING CONTOUR	-----310-----
EXISTING SPOT ELEVATION	311.5
PROPOSED CONTOUR	-----310-----
PROPOSED SPOT ELEVATION	311+5
BITUMINOUS CONCRETE LIP CURBING	B.C.L.C.
TREE LINE	
SEDIMENT FENCE/ LIMIT OF CONSTRUCTION	-----GSF-----
PROP. BIT. CURB	
EX. BIT CURB	
PAINTED GROOVED RUMBLE STRIP	=====
D.Y.L. (DOUBLE YELLOW LINE)	=====
S.W.L. (SINGLE WHITE LINE)	=====

ROAD RECONSTRUCTION PLAN

"SOUTH LAKE STREET"

PREPARED FOR
TOWN OF LITCHFIELD
LITCHFIELD, CONNECTICUT

1 0 1 2
INCHES

Hrica Associates LLC

Engineers  ***Surveyors***

Kenneth S. Hrica, P.E./R.S.
44 Maple View Trail
P.O. Box 1861
Litchfield, Connecticut 06759

860-567-2112 (business)
860-567-0491 (residence)
e-mail:
hricaassociates@optonline.net

DATE:	05/11/2021	MAP #:	0793
SHEET:	1"=40 ft.	SHEET #:	C3
DRAWING:	200793	DRAWN BY:	JLP
PROJECT #:	20-0793	CHECKED BY:	KSH