



TOWN OF SHERMAN

**Request for Proposals for Furniture, Fixtures and Equipment at the
Renovated Sherman School and Sherman School Central
Administrative Offices (RFP # 2026-02)**

The Town of Sherman is soliciting a Request for Proposals for Furniture, Fixtures and Equipment at the renovated Sherman School and Sherman School Central Administrative Offices located at 2 Route 37 East in Sherman, CT. For more information, see the full RFP by following the link below:

<https://www.drivehq.com/folder/p18173587/0419140053.aspx>

A drawings package is attached for reference.

Questions regarding this Request for Proposal should be directed to Andrea Maloney, Treasurer, by e-mail at amaloney@shermanct.gov. The Request for Information (RFI) period ends on Friday, August 3, 2026 at 2:00 p.m.

Responses to this RFP shall be submitted to Andrea Maloney, Treasurer, Town of Sherman, Mallory Town Hall, 9 Route 39 North, Sherman, CT 06478. Bids are due not later than Monday, August 10, 2026, at 2:00 p.m.

Bidders are required to submit one (1) original with two (2) copies of their proposal with the required bid forms, in a sealed envelope, clearly marked: RFP# 2026-02 Sherman School FF+E.

Also Posted on CT Source Bid Board as Solicitation #38067

TOWN OF SHERMAN
SHERMAN SCHOOL BUILDING COMMITTEE / SHERMAN BOARD OF EDUCATION

SHERMAN SCHOOL
2 ROUTE 37 EAST, SHERMAN, CT

PORTIONS OF THESE ARCHITECTURAL AND ENGINEERING DRAWINGS CONTAIN OPERATIONAL SPECIFICS OF SECURITY INFRASTRUCTURE
AND SYSTEMS WHICH ARE *CONFIDENTIAL* AND SHOULD NOT BE PUBLICLY DISCLOSED AS PERMITTED BY C.G.S. § 1 - 210.

Issue Date
JUNE 10, 2026 - CONFORMED SET
STATE PROJECT NO. 127-0009 RNV SHERMAN SCHOOL RENOVATION PROJECT
STATE PROJECT NO.127-0010 BE/RNV SHERMAN SCHOOL CENTRAL ADMINISTRATION PROJECT

PROJECT PHASE 2 OF 3: FURNITURE, FIXTURES & EQUIPMENT (FF+E)



ANTINOZZI
ASSOCIATES
ARCHITECTURE
+ INTERIORS

271 Fairfield Avenue
Bridgeport, Connecticut 06604
TEL (203) 377-1300
www.antinozzi.com

**D'AGOSTINO &
ASSOCIATES**
TECHNOLOGY, SECURITY
& AUDIO/VISUAL CONSULTANT

1266 E. MAIN STREET
STAMFORD, CT 06902
TEL: (203) 539-6164
www.da-technology.com

- DRAWING LIST:**
- FR-100.A PARTIAL LOWER LEVEL FURNITURE PLAN - NORTH
 - FR-100.B PARTIAL LOWER LEVEL FURNITURE PLAN - SOUTH
 - FR-101.A PARTIAL MAIN LEVEL FURNITURE PLAN - NORTH
 - FR-101.B PARTIAL MAIN LEVEL FURNITURE PLAN - SOUTH
 - IT-001 TECHNOLOGY SITE PLAN
 - IT-100 TECHNOLOGY OVERALL LOWER-LEVEL CABLE DELINIATION
 - IT-100.A TECHNOLOGY PARTIAL LOWER-LEVEL NORTH
 - IT-100.B TECHNOLOGY PARTIAL LOWER-LEVEL SOUTH
 - IT-101 TECHNOLOGY OVERALL MAIN-LEVEL CABLE DELINIATION
 - IT-101.A TECHNOLOGY PARTIAL MAIN-LEVEL NORTH
 - IT-101.B TECHNOLOGY PARTIAL MAIN-LEVEL SOUTH
 - IT-102 TECHNOLOGY PENTHOUSE AND CLERESTORY
 - IT-200 TECHNOLOGY DATA ROOM ELEVATION & UPS POWER DIAGRAMS
 - IT-300 TECHNOLOGY AV WIRING DIAGRAMS


GENERAL FURNITURE NOTES

- A. TO ENSURE PROPER ATTACHMENT OF FIXTURES, FURNISHINGS & EQUIPMENT ITEMS, INCLUDING TECHNOLOGY ITEMS, WHERE ITEMS ARE ATTACHED TO WALL, CEILING, OVERHEAD STRUCTURE, AND/OR FLOOR CONTRACTOR SHALL PROVIDE INFORMATION ADEQUATE FOR ARCHITECT TO VERIFY ITEMS, ATTACHED TO WALL, CEILING, OVERHEAD STRUCTURE AND/OR FLOOR ARE ATTACHED SECURELY AND PER MANUFACTURER'S RECOMMENDATIONS. ARCHITECT'S REVIEW MAY BE IMPLEMENTED DURING SUBMITTAL PROCESS. CONTRACTOR SHALL PROVIDE STRUTS, HANGERS, FASTENERS, SAFETY HARNESSES, CHANNELS, BOLTS, SCREWS, RODS, ETC. TO SECURELY ATTACH ITEMS TO EXISTING STRUCTURE AS REQUIRED TO MEET FIELD CONDITIONS AND MEET APPLICABLE CODES.
- B. IN ORDER TO MEET THE NEEDS OF THE PERSON WITH DISABILITIES, WHEN APPLICABLE, ALL FIXTURES, FURNISHINGS AND EQUIPMENT ITEMS SHALL COMPLY WITH:
- CURRENT CONNECTICUT STATE BUILDING CODE INCLUDING 2009 ICC/ANSI A117.1
 - SECTION 504 OF THE REHABILITATION ACT 1973 INCLUDING CURRENT ADA STANDARDS FOR ACCESSIBLE DESIGN AND SECTION 504 REGULATIONS, AND
 - AMERICANS WITH DISABILITIES ACT TITLE 11 INCLUDING THE CURRENT ADA STANDARDS FOR ACCESSIBLE DESIGN AND ADA REGULATIONS.
- C. ACCESSIBLE KNEE AND TOE CLEARANCE SHALL COMPLY WITH CURRENT ADA STANDARDS FOR ACCESSIBLE DESIGN, SECTION 306.
- D. COMPLIANCE WITH THE CURRENT CONNECTICUT STATE FIRE SAFETY CODE AND CURRENT C.S.A. - TITLE 29/LABOR IS ALSO REQUIRED.
- E. THE ITEMS SHALL INCLUDE, BUT ARE NOT LIMITED TO: FIXTURES, FURNISHINGS AND EQUIPMENT, WORKSTATIONS (INCLUDING BUILT-INS), LABORATORY FUME HOODS, DARK ROOM EQUIPMENT, WELDING STATIONS, SHOP EQUIPMENT, ETC.
- F. THE FURNITURE CONTRACTOR (VENDOR) IS RESPONSIBLE FOR CONNECTING FURNISHINGS AND EQUIPMENT TO THE BUILDING'S ELECTRICAL SYSTEM INFRASTRUCTURE INSTALLED UNDER SEPARATE CONTRACT. REFER TO REQUIREMENTS OF THE GENERAL CONDITIONS AND SUPPLEMENTAL GENERAL CONDITIONS IN THE PROJECT MANUAL.
- G. CASEGOODS WITH END PANELS AND/OR MODESTY PANELS ADJACENT TO POWER OUTLETS MUST HAVE GROMMET ACCESS TO POWER AND/OR DATA OUTLET AT WALL.

GRAPHICS LEGEND

- Name
XXX ROOM NAME AND NUMBER
- XXX-XXX FURNITURE TAGS
- △ REVISION TAG
- ♿ HANDICAP ACCESSIBLE
- EXISTING MILLWORK HATCH

ADA CLEARANCE

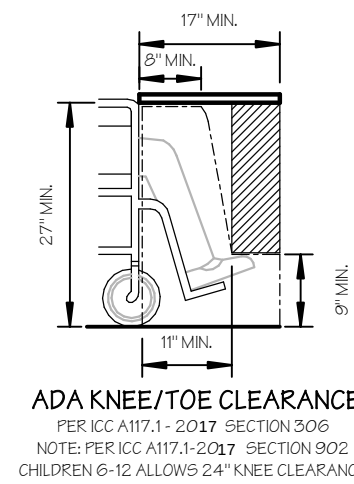


KEY PLAN



PARTIAL LOWER LEVEL FURNITURE FLOOR PLAN - NORTH

SCALE: 1/8" = 1'-0"

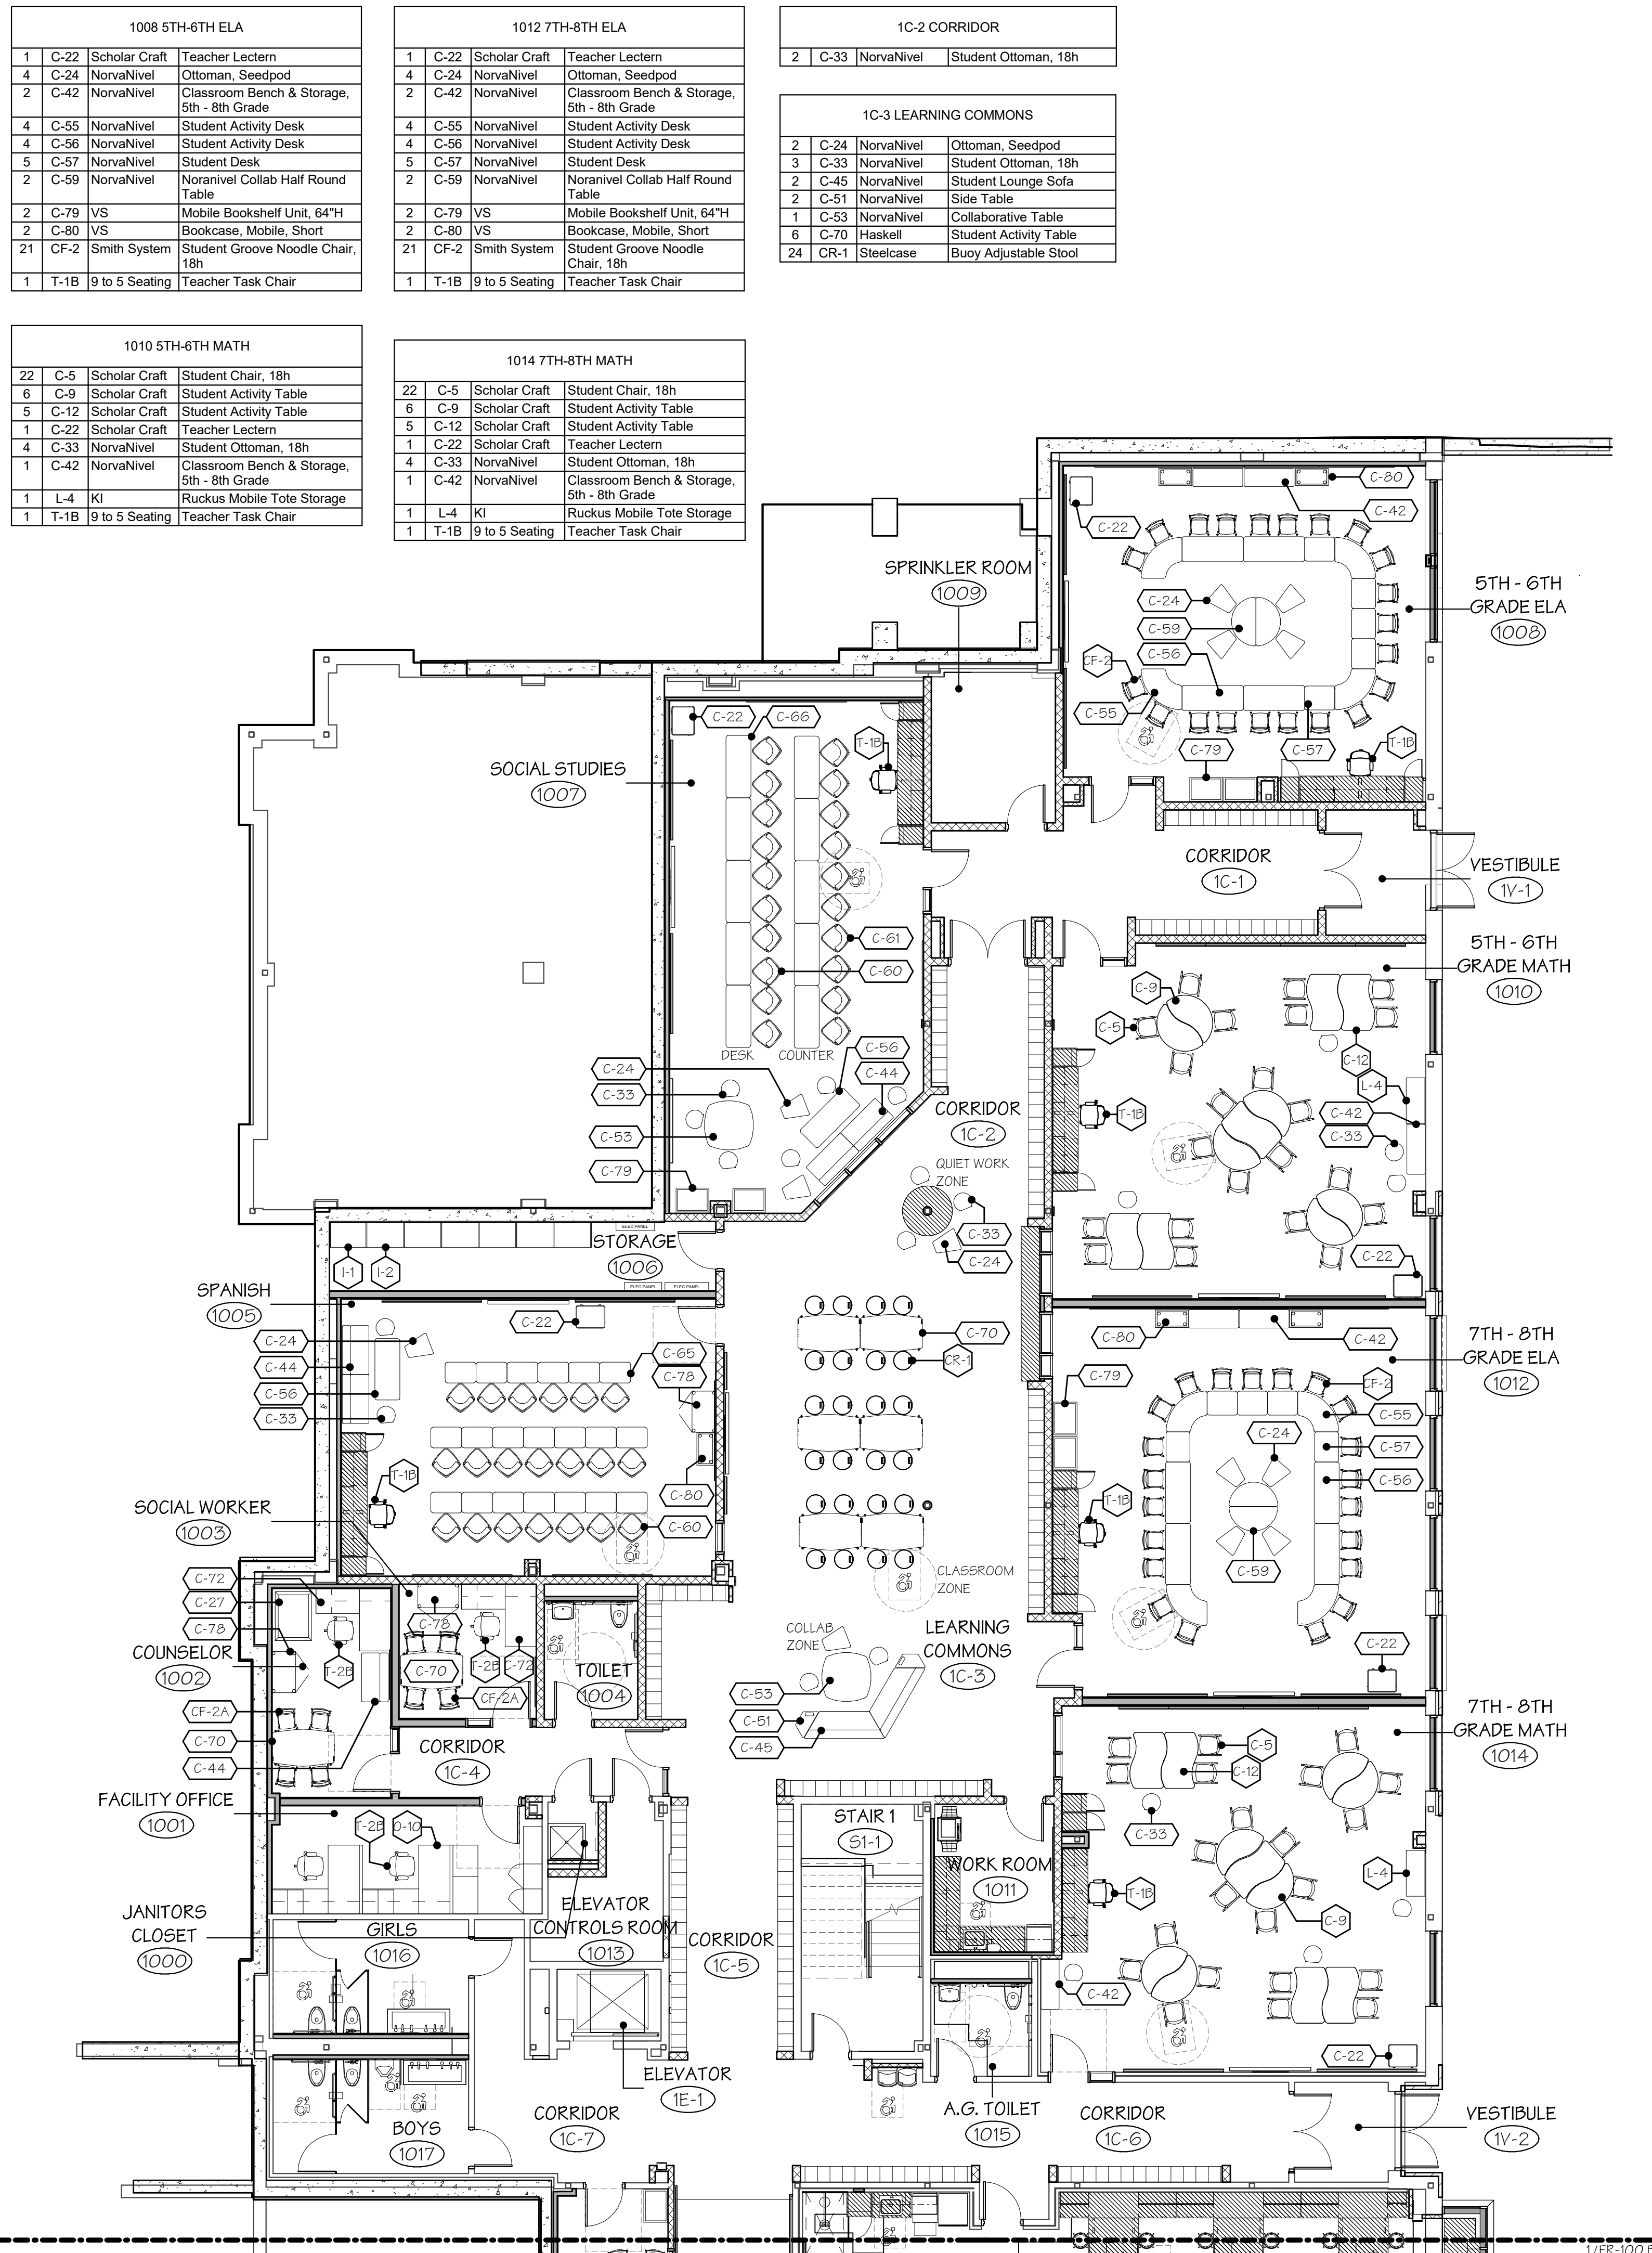

1001 FACULTY OFFICE			
1	O-10	Ofgo Studio	Office Systems Desk
2	T-2B	9 to 5 Seating	Administrative Task Chair

1002 COUNSELOR			
1	C-27	NorvaNivel	Student Beanbag
1	C-44	NorvaNivel	Student Booth Straight High Back
1	C-70	Haskell	Student Activity Table
1	C-78	Haskell	Teacher Desk
1	C-78	VS	Storage Cabinet, Mobile, Short
4	CF-2A	Smith System	Student Groove Noodle Chair, 18h
1	T-2B	9 to 5 Seating	Administrative Task Chair

1003 SOCIAL WORKER			
1	C-70	Haskell	Student Activity Table
1	C-72	Haskell	Teacher Desk
1	C-78	VS	Storage Cabinet, Mobile, Short
4	CF-2A	Smith System	Student Groove Noodle Chair, 18h
1	T-2B	9 to 5 Seating	Administrative Task Chair

1005 SPANISH			
1	C-22	Scholar Craft	Teacher Lectern
1	C-24	NorvaNivel	Ottoman, Seedpod
2	C-33	NorvaNivel	Student Ottoman, 18h
2	C-44	NorvaNivel	Student Booth Straight High Back
1	C-56	NorvaNivel	Student Activity Desk
20	C-60	KI	Student Stacking Chair 18"
20	C-65	KI	Student Sit to Stand Desk
1	C-73	VS	Storage Cabinet, Mobile, Short
1	C-80	VS	Bookcase, Mobile, Short
1	T-1B	9 to 5 Seating	Teacher Task Chair

1006 STORAGE			
1	I-1	Tennisco	Industrial Shelving Starter
6	I-2	Tennisco	Industrial Shelving Adder

1007 SOCIAL STUDIES			
1	C-22	Scholar Craft	Teacher Lectern
2	C-24	NorvaNivel	Ottoman, Seedpod
6	C-33	NorvaNivel	Student Ottoman, 18h
2	C-44	NorvaNivel	Student Booth Straight High Back
1	C-53	NorvaNivel	Student Activity Desk
10	C-60	KI	Student Stacking Chair 18"
10	C-61	KI	Student Stool, 24"
10	C-66	KI	Student Sit to Stand Activity Table
2	C-79	VS	Mobile Bookshelf Unit, 64"H
1	T-1B	9 to 5 Seating	Teacher Task Chair

1008 5TH-6TH ELA			
1	C-22	Scholar Craft	Teacher Lectern
4	C-24	NorvaNivel	Ottoman, Seedpod
2	C-42	NorvaNivel	Classroom Bench & Storage, 5th - 8th Grade
4	C-56	NorvaNivel	Student Activity Desk
4	C-56	NorvaNivel	Student Activity Desk
5	C-57	NorvaNivel	Student Desk
2	C-59	NorvaNivel	Noraniwei Collab Half Round Table
2	C-79	VS	Mobile Bookshelf Unit, 64"H
2	C-80	VS	Bookcase, Mobile, Short
21	GF-2	Smith System	Student Groove Noodle Chair, 18h
1	T-1B	9 to 5 Seating	Teacher Task Chair

1010 5TH-6TH MATH			
22	C-5	Scholar Craft	Student Chair, 18h
6	C-9	Scholar Craft	Student Activity Table
5	C-12	Scholar Craft	Student Activity Table
1	C-22	Scholar Craft	Teacher Lectern
4	C-33	NorvaNivel	Student Ottoman, 18h
1	C-42	NorvaNivel	Classroom Bench & Storage, 5th - 8th Grade
1	L-4	KI	Ruckus Mobile Tote Storage
1	T-1B	9 to 5 Seating	Teacher Task Chair

1012 7TH-8TH ELA			
1	C-22	Scholar Craft	Teacher Lectern
4	C-24	NorvaNivel	Ottoman, Seedpod
2	C-42	NorvaNivel	Classroom Bench & Storage, 5th - 8th Grade
4	C-56	NorvaNivel	Student Activity Desk
4	C-56	NorvaNivel	Student Activity Desk
5	C-57	NorvaNivel	Student Desk
2	C-59	NorvaNivel	Noraniwei Collab Half Round Table
2	C-79	VS	Mobile Bookshelf Unit, 64"H
2	C-80	VS	Bookcase, Mobile, Short
21	GF-2	Smith System	Student Groove Noodle Chair, 18h
1	T-1B	9 to 5 Seating	Teacher Task Chair

1014 7TH-8TH MATH			
22	C-5	Scholar Craft	Student Chair, 18h
6	C-9	Scholar Craft	Student Activity Table
5	C-12	Scholar Craft	Student Activity Table
1	C-22	Scholar Craft	Teacher Lectern
4	C-33	NorvaNivel	Student Ottoman, 18h
1	C-42	NorvaNivel	Classroom Bench & Storage, 5th - 8th Grade
1	L-4	KI	Ruckus Mobile Tote Storage
1	T-1B	9 to 5 Seating	Teacher Task Chair

1C-2 CORRIDOR			
2	C-33	NorvaNivel	Student Ottoman, 18h

1C-3 LEARNING COMMONS			
2	C-24	NorvaNivel	Ottoman, Seedpod
3	C-33	NorvaNivel	Student Ottoman, 18h
2	C-45	NorvaNivel	Student Lounge Sofa
2	C-51	NorvaNivel	Side Table
1	C-53	NorvaNivel	Collaborative Table
6	C-70	Haskell	Student Activity Table
24	CR-1	Steelcase	Buoy Adjustable Stool


1041 RECEPTION			
1	O-11	FireKing	Fire Proof Lateral File
1	T-2	9 to 5 Seating	Administrative Task Chair

1045 CONFERENCE			
1	O-5	Ogo Studio	Conference Table
14	T-3	9 to 5 Seating	Guest & Conference Chair

1056 PRE K		
18	C-1 Scholar Craft	Student chair, 12h
9	C-8 Scholar Craft	Student Activity Table
1	C-11 Scholar Craft	Adult Ottoman Bench
17	C-17 Scholar Craft	Kidney Table
4	C-20 Scholar Craft	Round Ottoman, 15h
1	C-26 NonVaNiel	Student Beanbag
1	C-34 NonVaNiel	Wool Armchairs, Pre-K
1	C-36 NonVaNiel	Classroom Bench & Storage, Pre-K
1	C-60 NonVaNiel	Lounge Chair, Pre-K
9	C-69 Haskell	Mobile Teachers Desk with Mobile Pedestal
1	CR-1 Steelcase	Soft Seating Tent
1	CR-2 Steelcase	Adjustable Armchair
1	K-1 Lakeshore Learning	Mobile Teaching Esel
1	K-2 Lakeshore Learning	Spacemaker Student Unit - Art
3	K-3 Lakeshore Learning	Samson Table
3	K-4 Lakeshore Learning	12 Cubby Mesh Cart
1	K-5 Lakeshore Learning	Block Storage Cabinet
1	K-6 Lakeshore Learning	Big Book Center
1	K-7 Lakeshore Learning	Help Yourself Bookstand
1	K-8 Lakeshore Learning	Key Kitchen
1	K-9 Lakeshore Learning	Art Esel
1	KC-1 School Outfitters	Classroom Carpet 6'x6'
1	KC-2 School Outfitters	Rug with Squares 7'x12'
1	T-1C B'n Y Seating	Plush Desk Chair



SCALE: 1/8" = 1'-0"

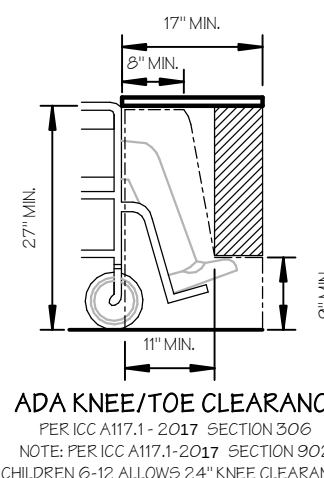[illegible]

DATE:	JUNE 10 2026
JOB NUMBER:	22067

2054 1ST GRADE		
20	C-2	Scholar Craft Student chair, 14h
10	C-8	Scholar Craft Student Activity Table
1	C-13	Scholar Craft Student Activity Table
1	C-17	Scholar Craft Kidney Table
6	C-18	Scholar Craft Round Ottoman, 15h
1	C-26	NonNovNivel Student Beanbag
1	C-29	NonNovNivel Student Ottoman, 14h
1	C-31	NonNovNivel Student Ottoman, 14h
2	C-35	NovNovNivel Workpads, Kindergarten - 1st Grade
1	C-40	NovNovNivel Classroom Bench & Storage, Kindergarten - 1st Grade
1	C-49	NovNovNivel Lounge Chair, Kindergarten - 1st Grade
1	C-69	Haskell Mobile Teachers Desk with Mobile Pedestal
1	K-1	Lakeshore Learning Mobile Teaching Easel
2	K-4	Lakeshore Learning 12 Cubby Math Cart
2	K-10	Lakeshore Learning Mobile Book Center
1	K-2	School Outfitters Classroom Carpet Rug 6'x9'
1	K-5	School Outfitters Rug with Squares 7'5x12
1	T-1	Teacher's 5 to Seating Teacher Task Chair



SCALE: 1/8" = 1'-0"

-

JUNE 10, 2026	2208
---------------	------

DATE:	JOB NUMBER:
JUNE 10, 2007	00067

