


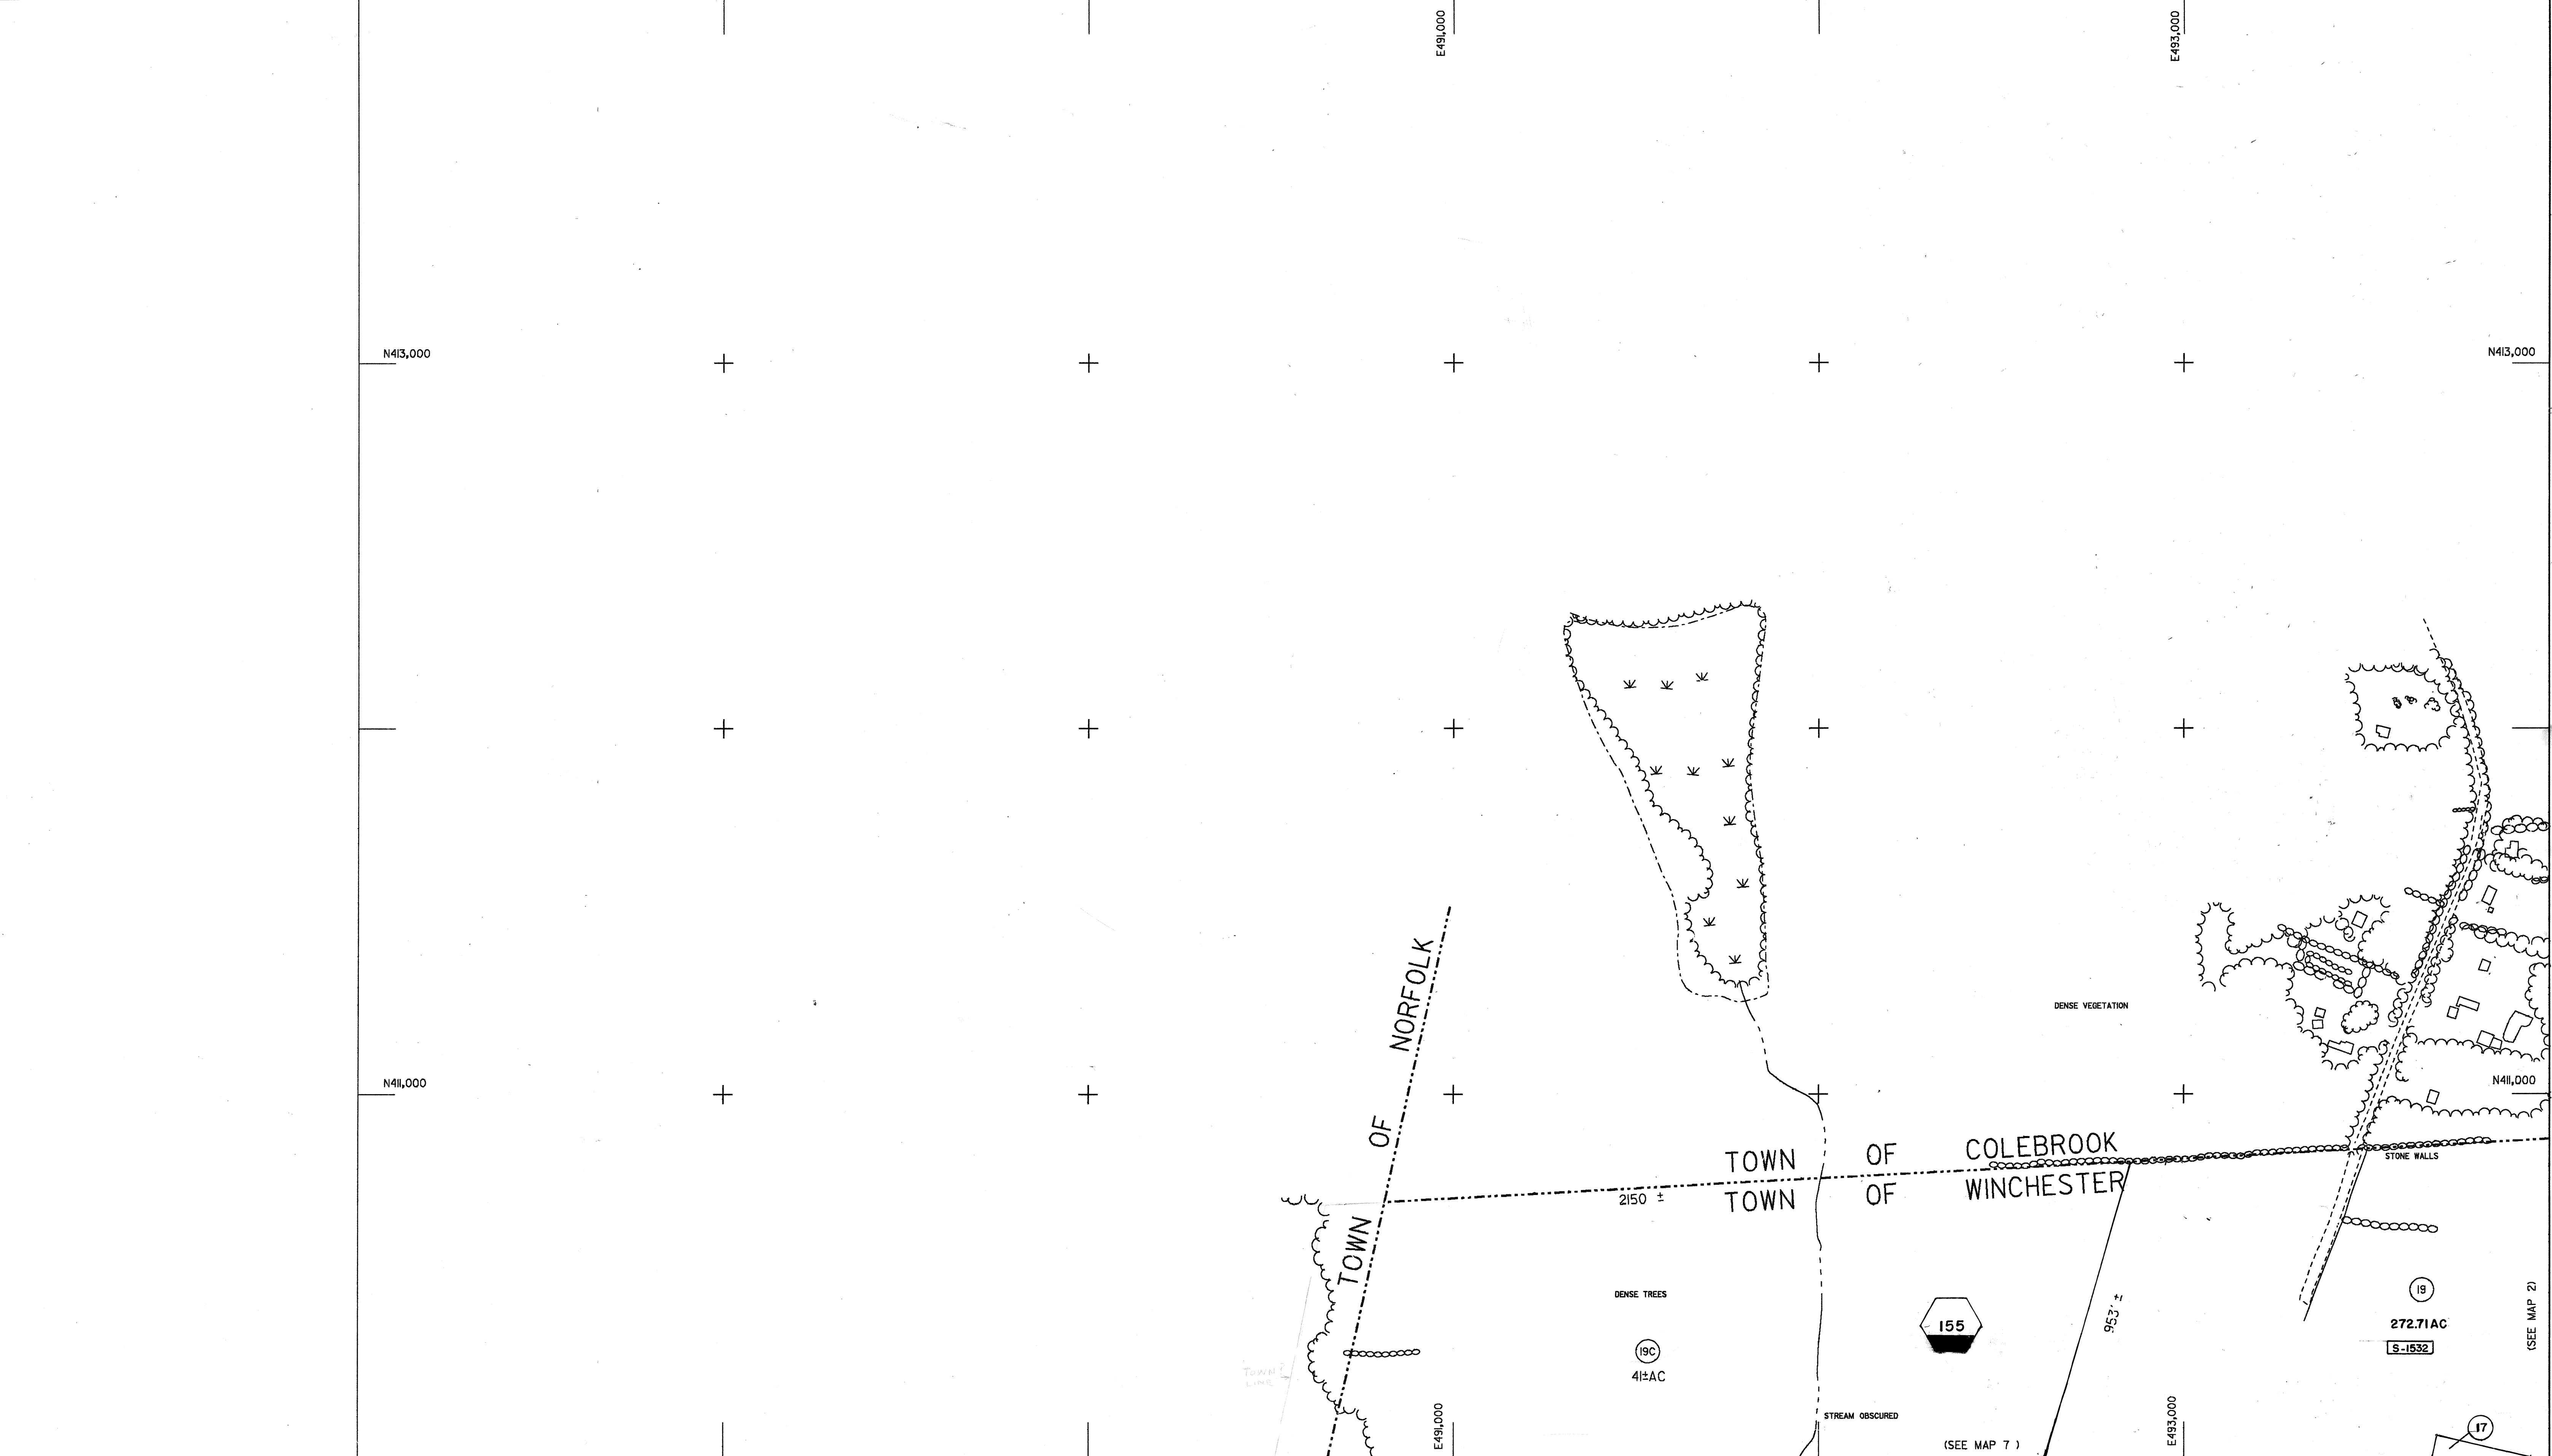

PREPARED BY

GEOD CORPORATION

PHOTOGRAMMETRIC SCIENCES
SURVEY TECHNOLOGIES
73 OAK RIDGE ROAD-OAK RIDGE,N.J. 07438

PREPARED FOR TAX PURPOSES ONLY,NOT TO BE USED FOR CONVEYANCES

REVISIONS		
DATE	MADE BY	CHANGES/ADDITIONS
3-94	A. S.	SURVEY 1532

REVISIONS		
DATE	MADE BY	CHANGES/ADDITIONS

TOWN LINE
BLOCK LINE
LOT LINE
DENOTES COMMON OWNER
TAX MAP BLOCK NUMBER
TAX MAP LOT NUMBER
CALC. ACREAGE
RECORD ACREAGE
SCALED DIMENSION
RECORD DIMENSION

75 AC (C)
18.2 AC.
100' (S)
142.52'

ROAD
TRAIL
RAILROAD
GUARDRAIL
FENCE
RETAINING WALL
STONE WALL
WALL
STREAM,RIVER
LAKE,POND
CULVERT
BRIDGE

HIGH VOLTAGE
TRANSMISSION LINE
WOODED AREA TREES
BUILDINGS
WETLANDS

SURVEY NO. **S-0000**

LEGEND

155
19C
41±AC

2150 ±

953' ±

272.71AC
S-1532

17

MAP NO. 1

INDEX SHEET

	1	2
	7	8

TAX MAP
TOWN OF WINCHESTER
LITCHFIELD COUNTY,CONNECTICUT

GRAPHIC SCALE
MAP DATE: 5/86