


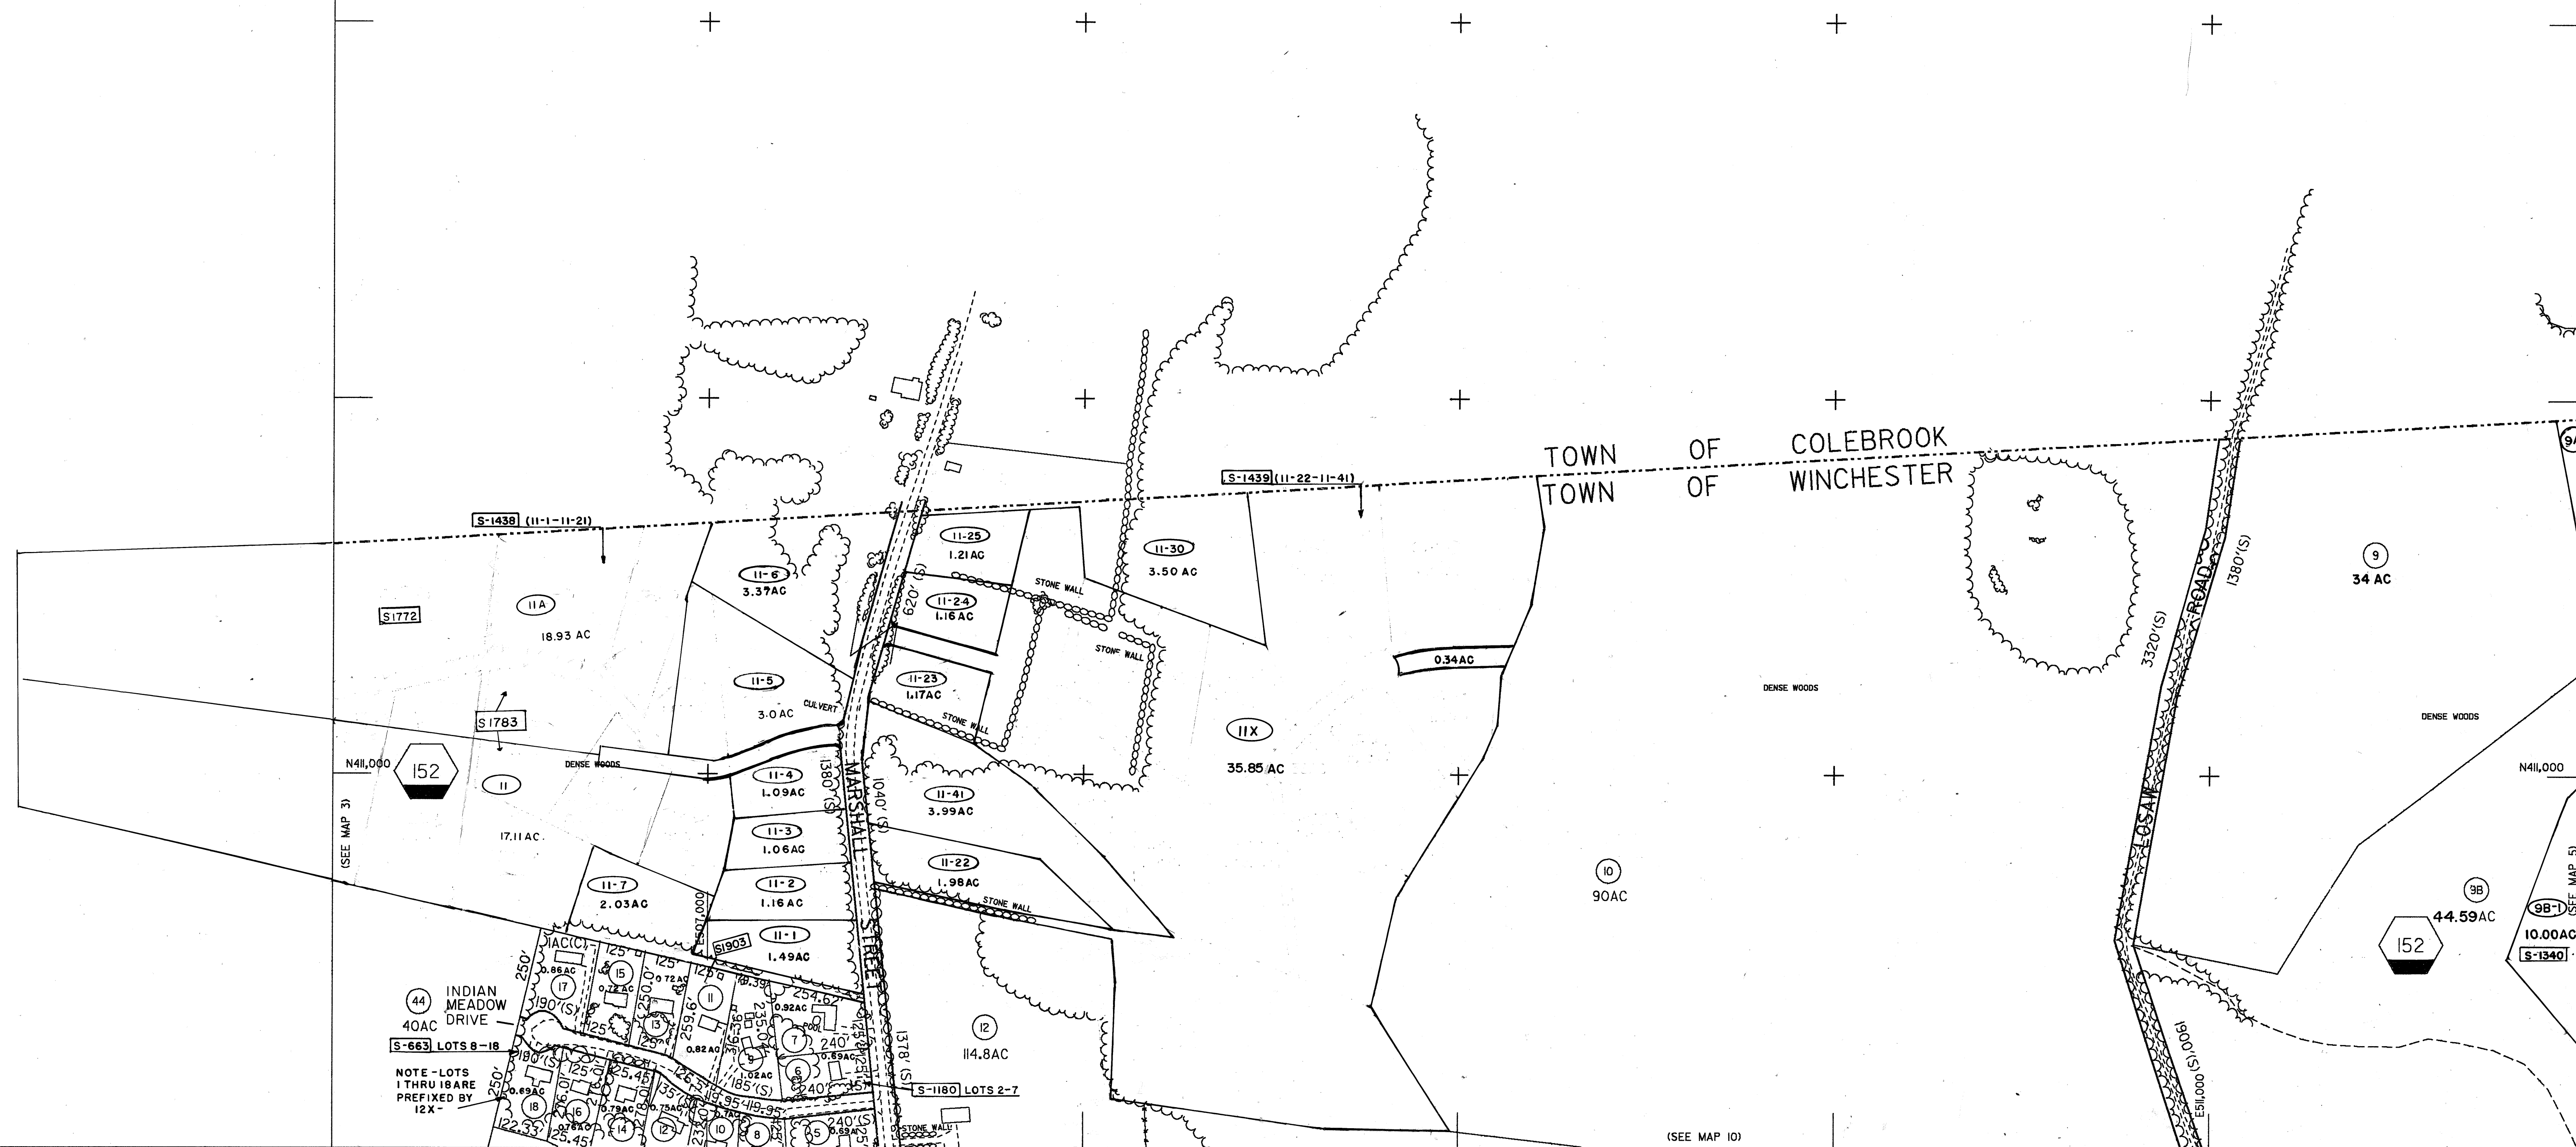

PREPARED BY

Q

GEOD CORPORATION
PHOTOGRAMMETRIC SCIENCES
SURVEY TECHNOLOGIES
73 OAK RIDGE ROAD-OAK RIDGE,N.J. 07438

PREPARED FOR TAX PURPOSES ONLY, NOT TO BE USED FOR CONVEYANCES


[illegible][illegible]

TOWN LINE
BLOCK LINE
LOT LINE
DENOTES COMMON OWNER
TAX MAP BLOCK NUMBER
TAX MAP LOT NUMBER
CALC. ACREAGE
RECORD ACREAGE
SCALED DIMENSION
RECORD DIMENSION

Σ
12
2
75 AC. (C)
18.2 AC.
100' (S)
142.52'

LEGEND


ROAD
TRAIL
RAILROAD
GUARDRAIL
FENCE
RETAINING WALL
STONE WALL
WALL
STREAM, RIVER
LAKE, POND
CULVERT
BRIDGE

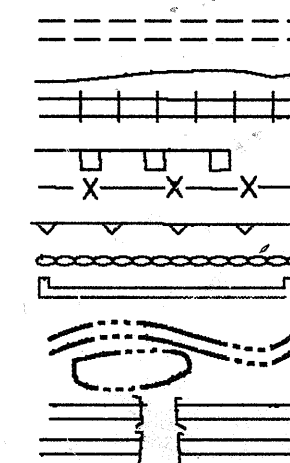

HIGH VOLTAGE
TRANSMISSION LINE

WOODED AREA TREES
BUILDINGS

WETLANDS

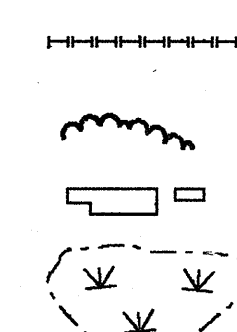

SURVEY NO.

S-0000




3	4	5
9	10	11

INDEX SHEET

TAX MAP

TOWN OF WINCHESTER
LITCHFIELD COUNTY,CONNECTICUT.

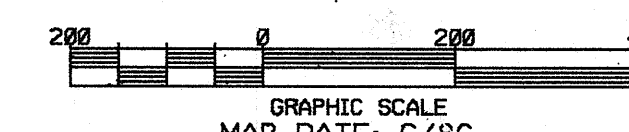

MAP NO. 4