


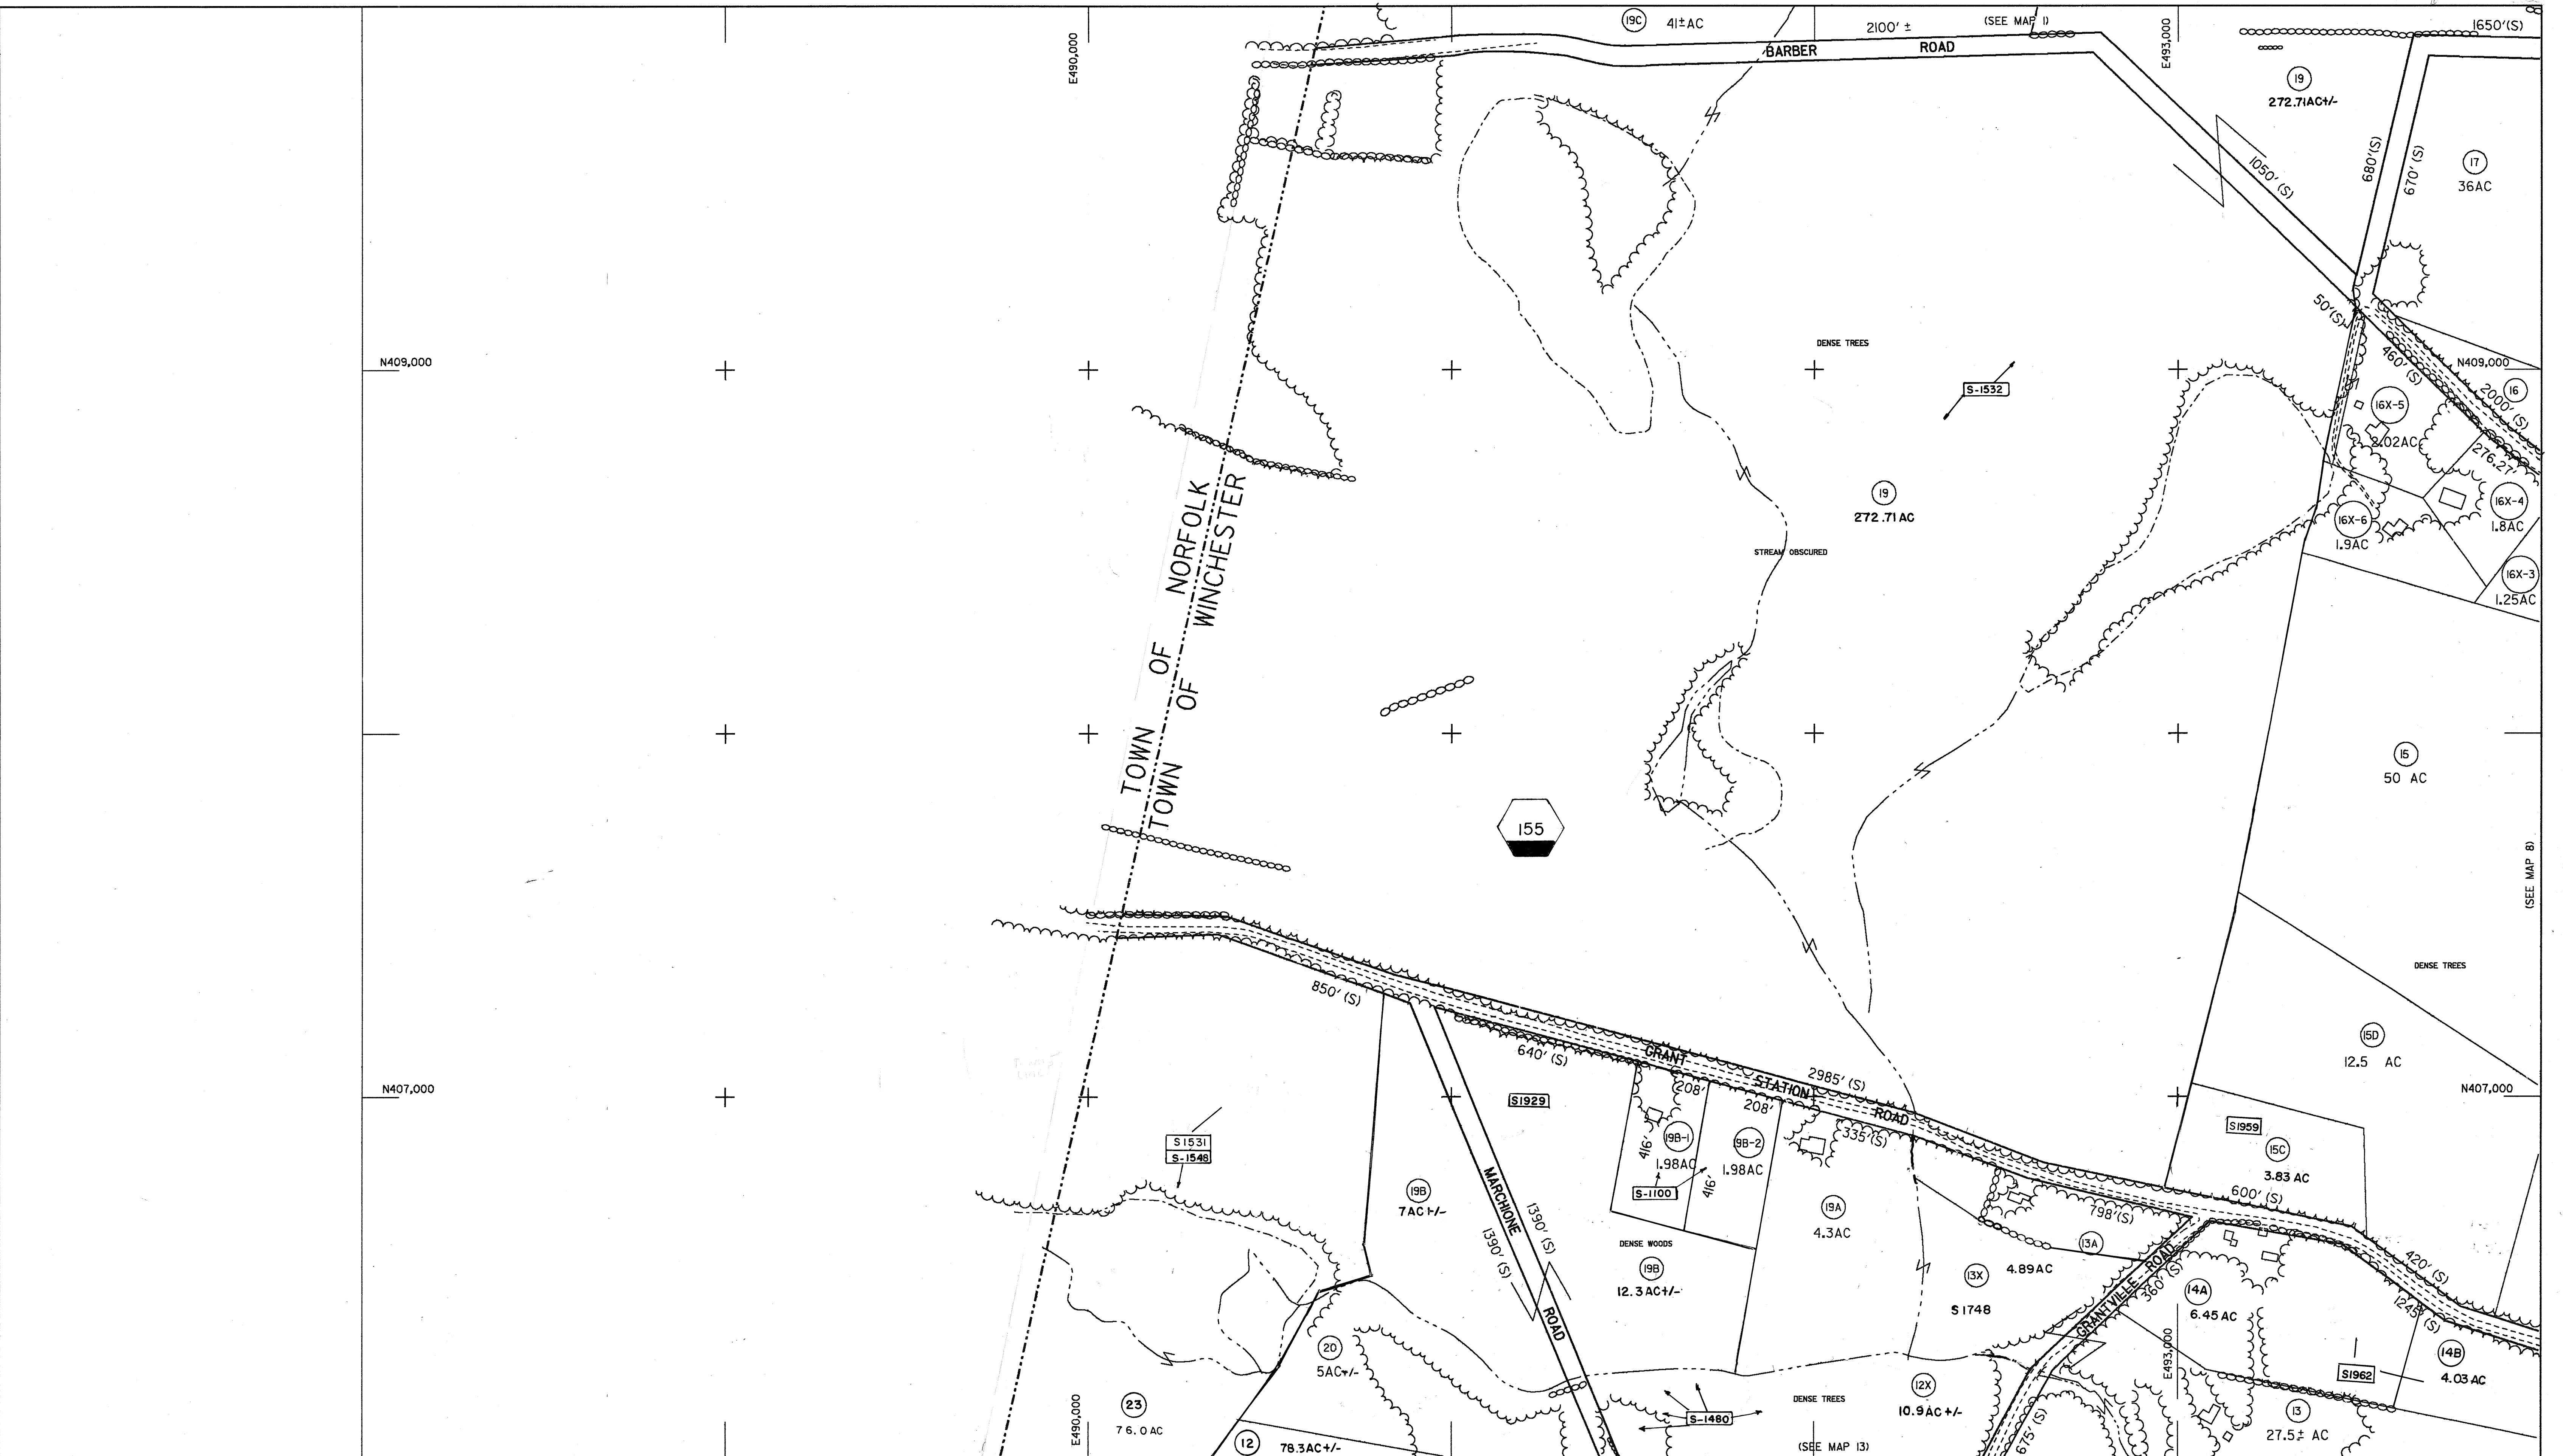

PREPARED BY

GEOD CORPORATION

PHOTOGRAMMETRIC SCIENCES
SURVEY TECHNOLOGIES
73 OAK RIDGE ROAD-OAK RIDGE,N.J. 07438

REVISIONS		
DATE	MADE BY	CHANGES/ADDITIONS
3 - 94	A. S.	SURVEY 1100, 1480
9 - 97	A. S.	1531, 1532, 1548
1-02	D.L.S.	S1748
11-07	DLS	S1929, 1959, 1962

REVISIONS		
DATE	MADE BY	CHANGES/ADDITIONS

LEGEND

TOWN LINE

BLOCK LINE

LOT LINE

DENOTES COMMON OWNER

TAX MAP BLOCK NUMBER

TAX MAP LOT NUMBER

CALC. ACREAGE

RECORD ACREAGE

SCALED DIMENSION

RECORD DIMENSION

12

②

75 AC. (C)

18.2 AC.

100' (S)

142.52'

ROAD

TRAIL

RAILROAD

GUARDRAIL

FENCE

RETAINING WALL

STONE WALL

WALL

STREAM, RIVER

LAKE, POND

CULVERT

BRIDGE

HIGH VOLTAGE TRANSMISSION LINE

WOODED AREA TREES

BUILDINGS

WETLANDS

SURVEY NO.

S-0000

1

2

7

8

13

14

INDEX SHEET

TAX MAP

TOWN OF WINCHESTER

LITCHFIELD COUNTY, CONNECTICUT

GRAPHIC SCALE

MAP DATE: 5/86

PREPARED FOR TAX PURPOSES ONLY, NOT TO BE USED FOR CONVEYANCES