


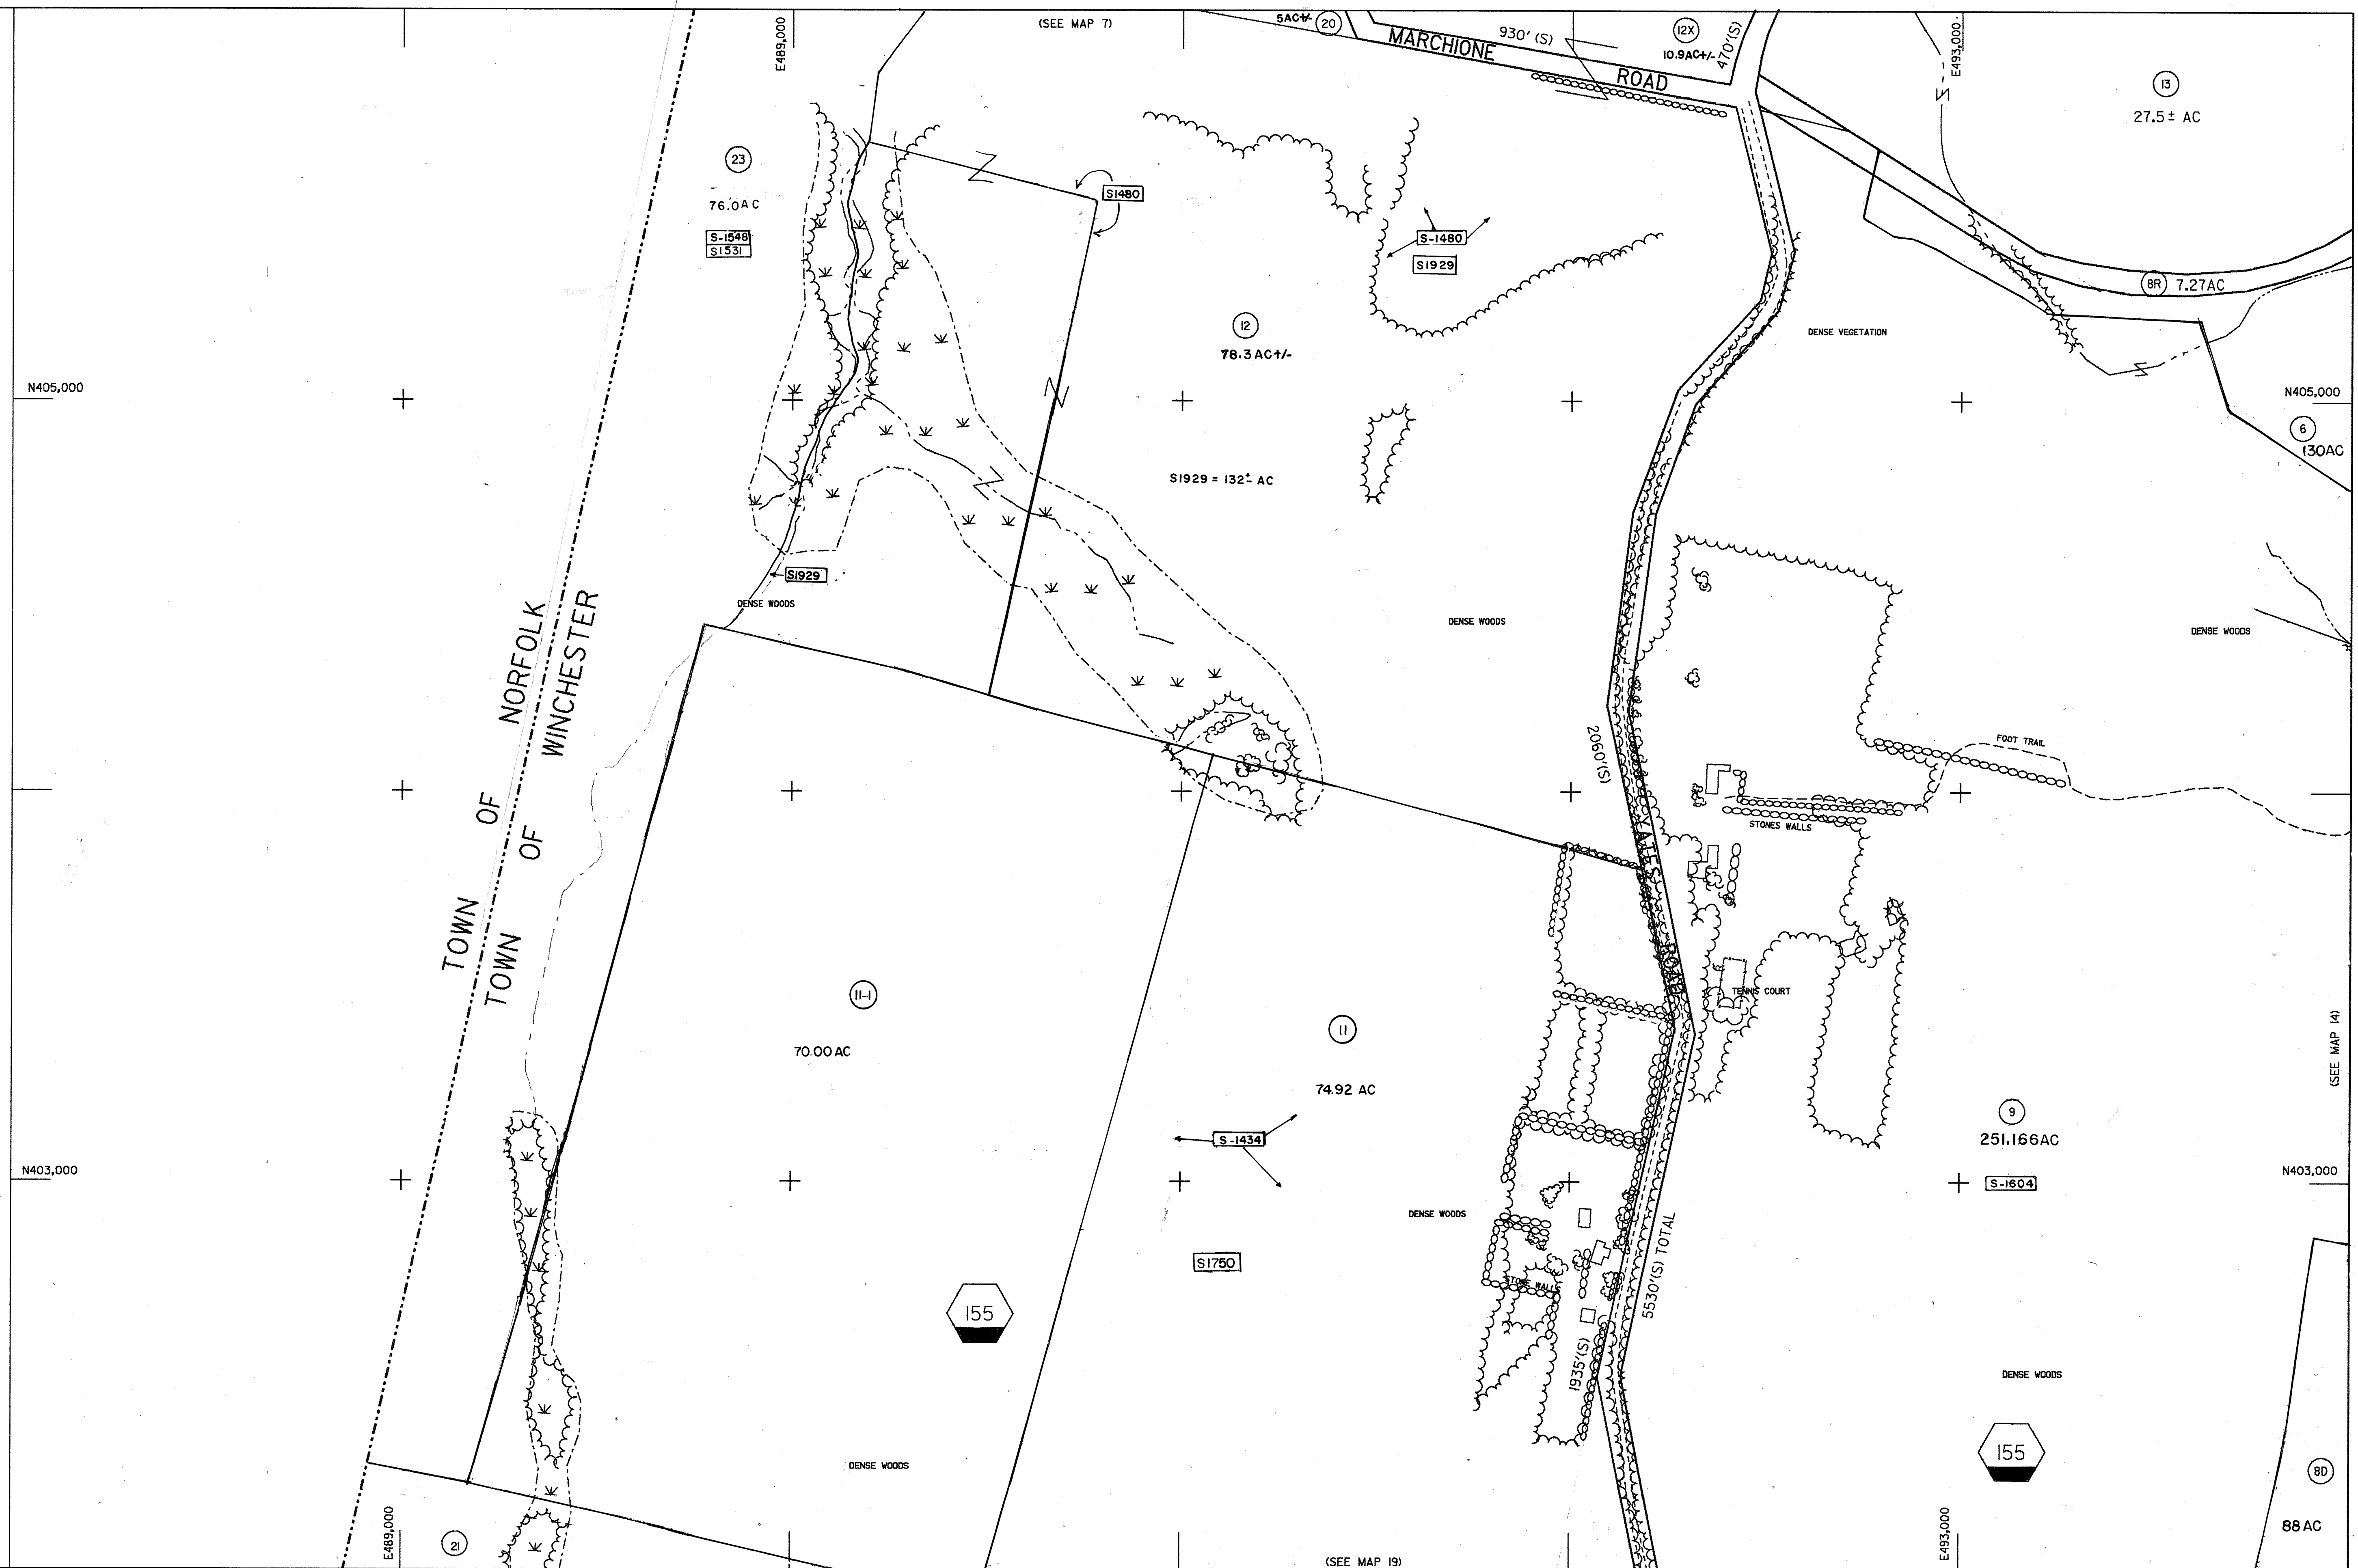

PREPARED BY

Q

GEOD CORPORATION
PHOTOGRAMMETRIC SCIENCES
SURVEY TECHNOLOGIES
73 OAK RIDGE ROAD-OAK RIDGE,N.J. 07438

PREPARED FOR TAX PURPOSES ONLY, NOT TO BE USED FOR CONVEYANCES

[illegible][illegible]

TOWN LINE
BLOCK LINE
LOT LINE
DENOTES COMMON OWNER
TAX MAP BLOCK NUMBER
TAX MAP LOT NUMBER
CALC. ACREAGE
RECORD ACREAGE
SCALED DIMENSION
RECORD DIMENSION

Σ
12
②
75 AC. (C)
18.2 AC.
100' (S)
142.52'

ROAD
TRAIL
RAILROAD
GUARDRAIL
FENCE
RETAINING WALL
STONE WALL
WALL
STREAM,RIVER
LAKE,POND
CULVERT
BRIDGE


HIGH VOLTAGE
TRANSMISSION LINE

WOODED AREA TREES
BUILDINGS

WETLANDS

SURVEY NO.

0000

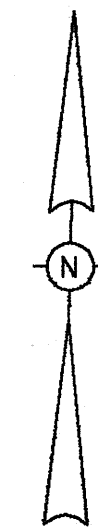

	7	8
	13	14
	19	20

INDEX SHEET

TAX MAP
TOWN OF WINCHESTER
LITCHFIELD COUNTY, CONNECTICUT

200 0 200 400

GRAPHIC SCALE
MAP DATE: 5/86

MAP NO. 13