


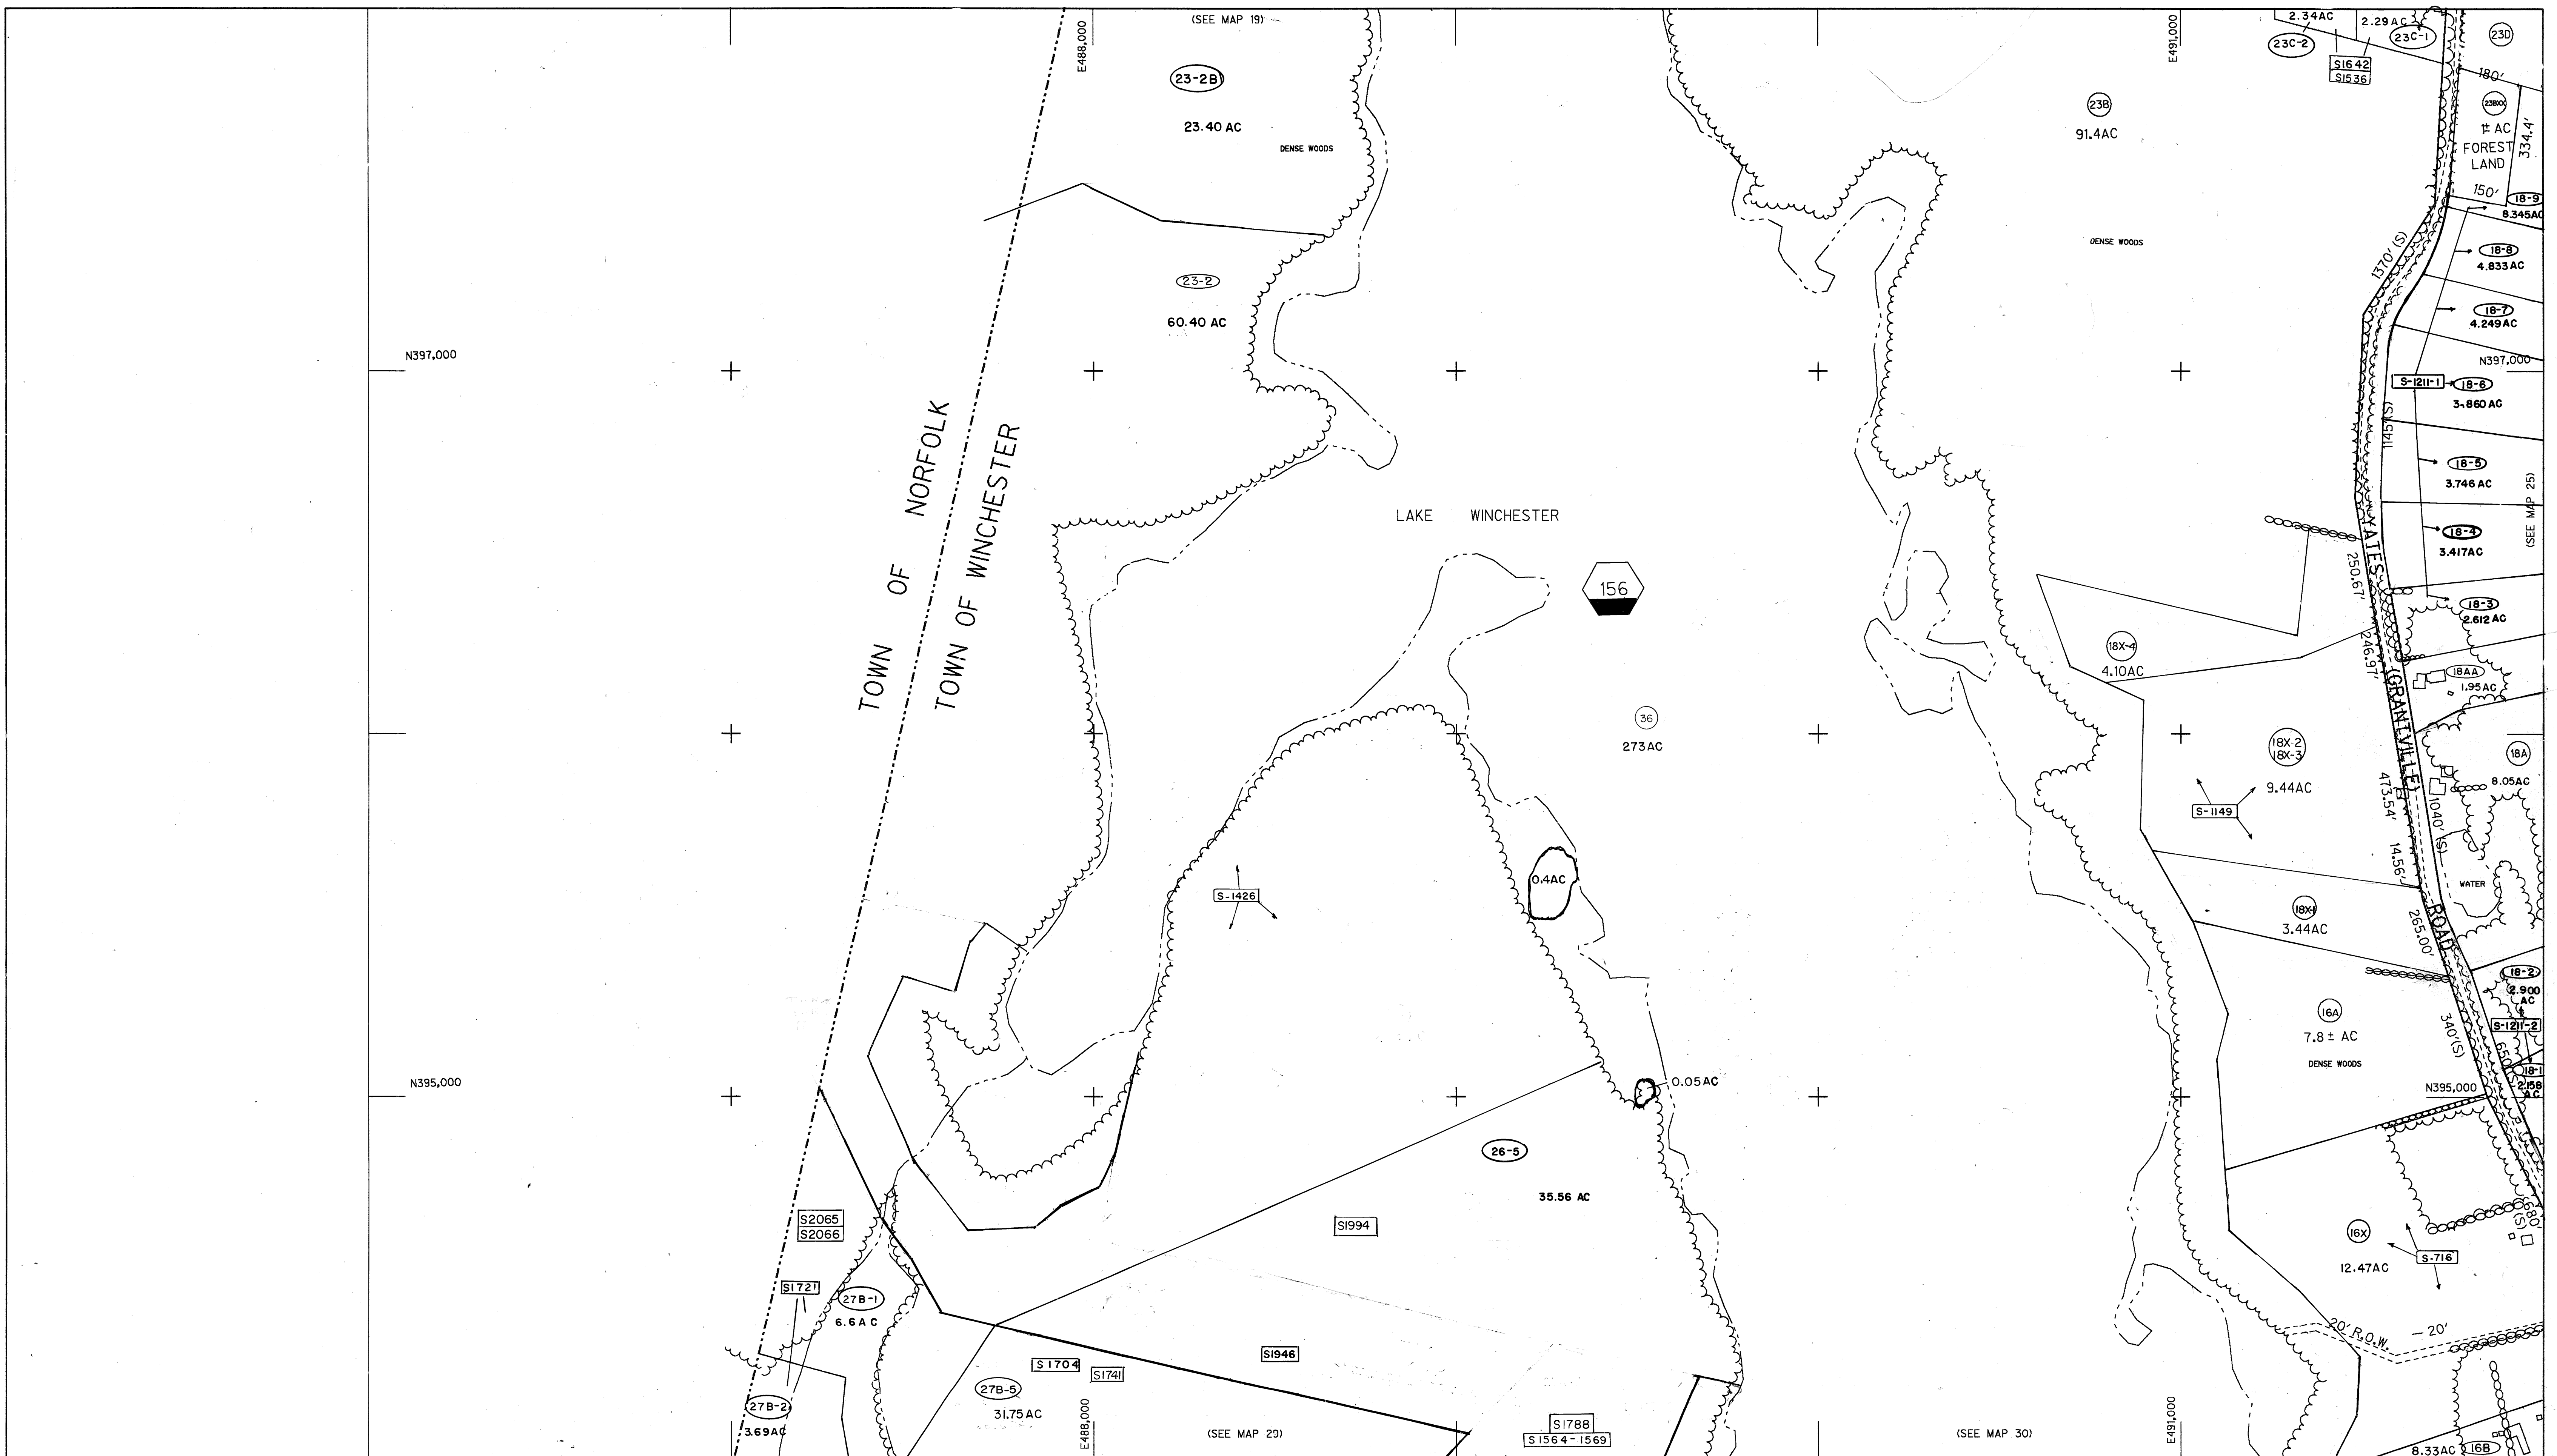

PREPARED BY

GEOD CORPORATION

PHOTOGRAMMETRIC SCIENCES
SURVEY TECHNOLOGIES
73 OAK RIDGE ROAD-OAK RIDGE,N.J. 07438

PREPARED FOR TAX PURPOSES ONLY,NOT TO BE USED FOR CONVEYANCES

REVISIONS		
DATE	MADE BY	CHANGES/ADDITIONS
6-91	A. S.	SURVEY 1211-1, -2
7-96	A. S.	716, 1149, 1426
1-02	DLS	S1741
8-05	DLS	1788
11-07	DLS	1946
3-2012	DLS	1994, 2065, 2066

REVISIONS		
DATE	MADE BY	CHANGES/ADDITIONS

TOWN LINE
BLOCK LINE
LOT LINE
DENOTES COMMON OWNER
TAX MAP BLOCK NUMBER
TAX MAP LOT NUMBER
CALC. ACREAGE
RECORD ACREAGE
SCALED DIMENSION
RECORD DIMENSION

75 AC. (C)
18.2 AC.
100' (S)
142.52'

LEGEND

ROAD
TRAIL
RAILROAD
GUARDRAIL
FENCE
RETAINING WALL
STONE WALL
WALL
STREAM, RIVER
LAKE, POND
CULVERT
BRIDGE

HIGH VOLTAGE
TRANSMISSION LINE
WOODED AREA TREES
BUILDINGS
WETLANDS

SURVEY NO. S-0000

INDEX SHEET

19	20
24	25
29	30

MAP NO. 24

TAX MAP
TOWN OF WINCHESTER
LITCHFIELD COUNTY, CONNECTICUT

GRAPHIC SCALE
MAP DATE: 4/87