


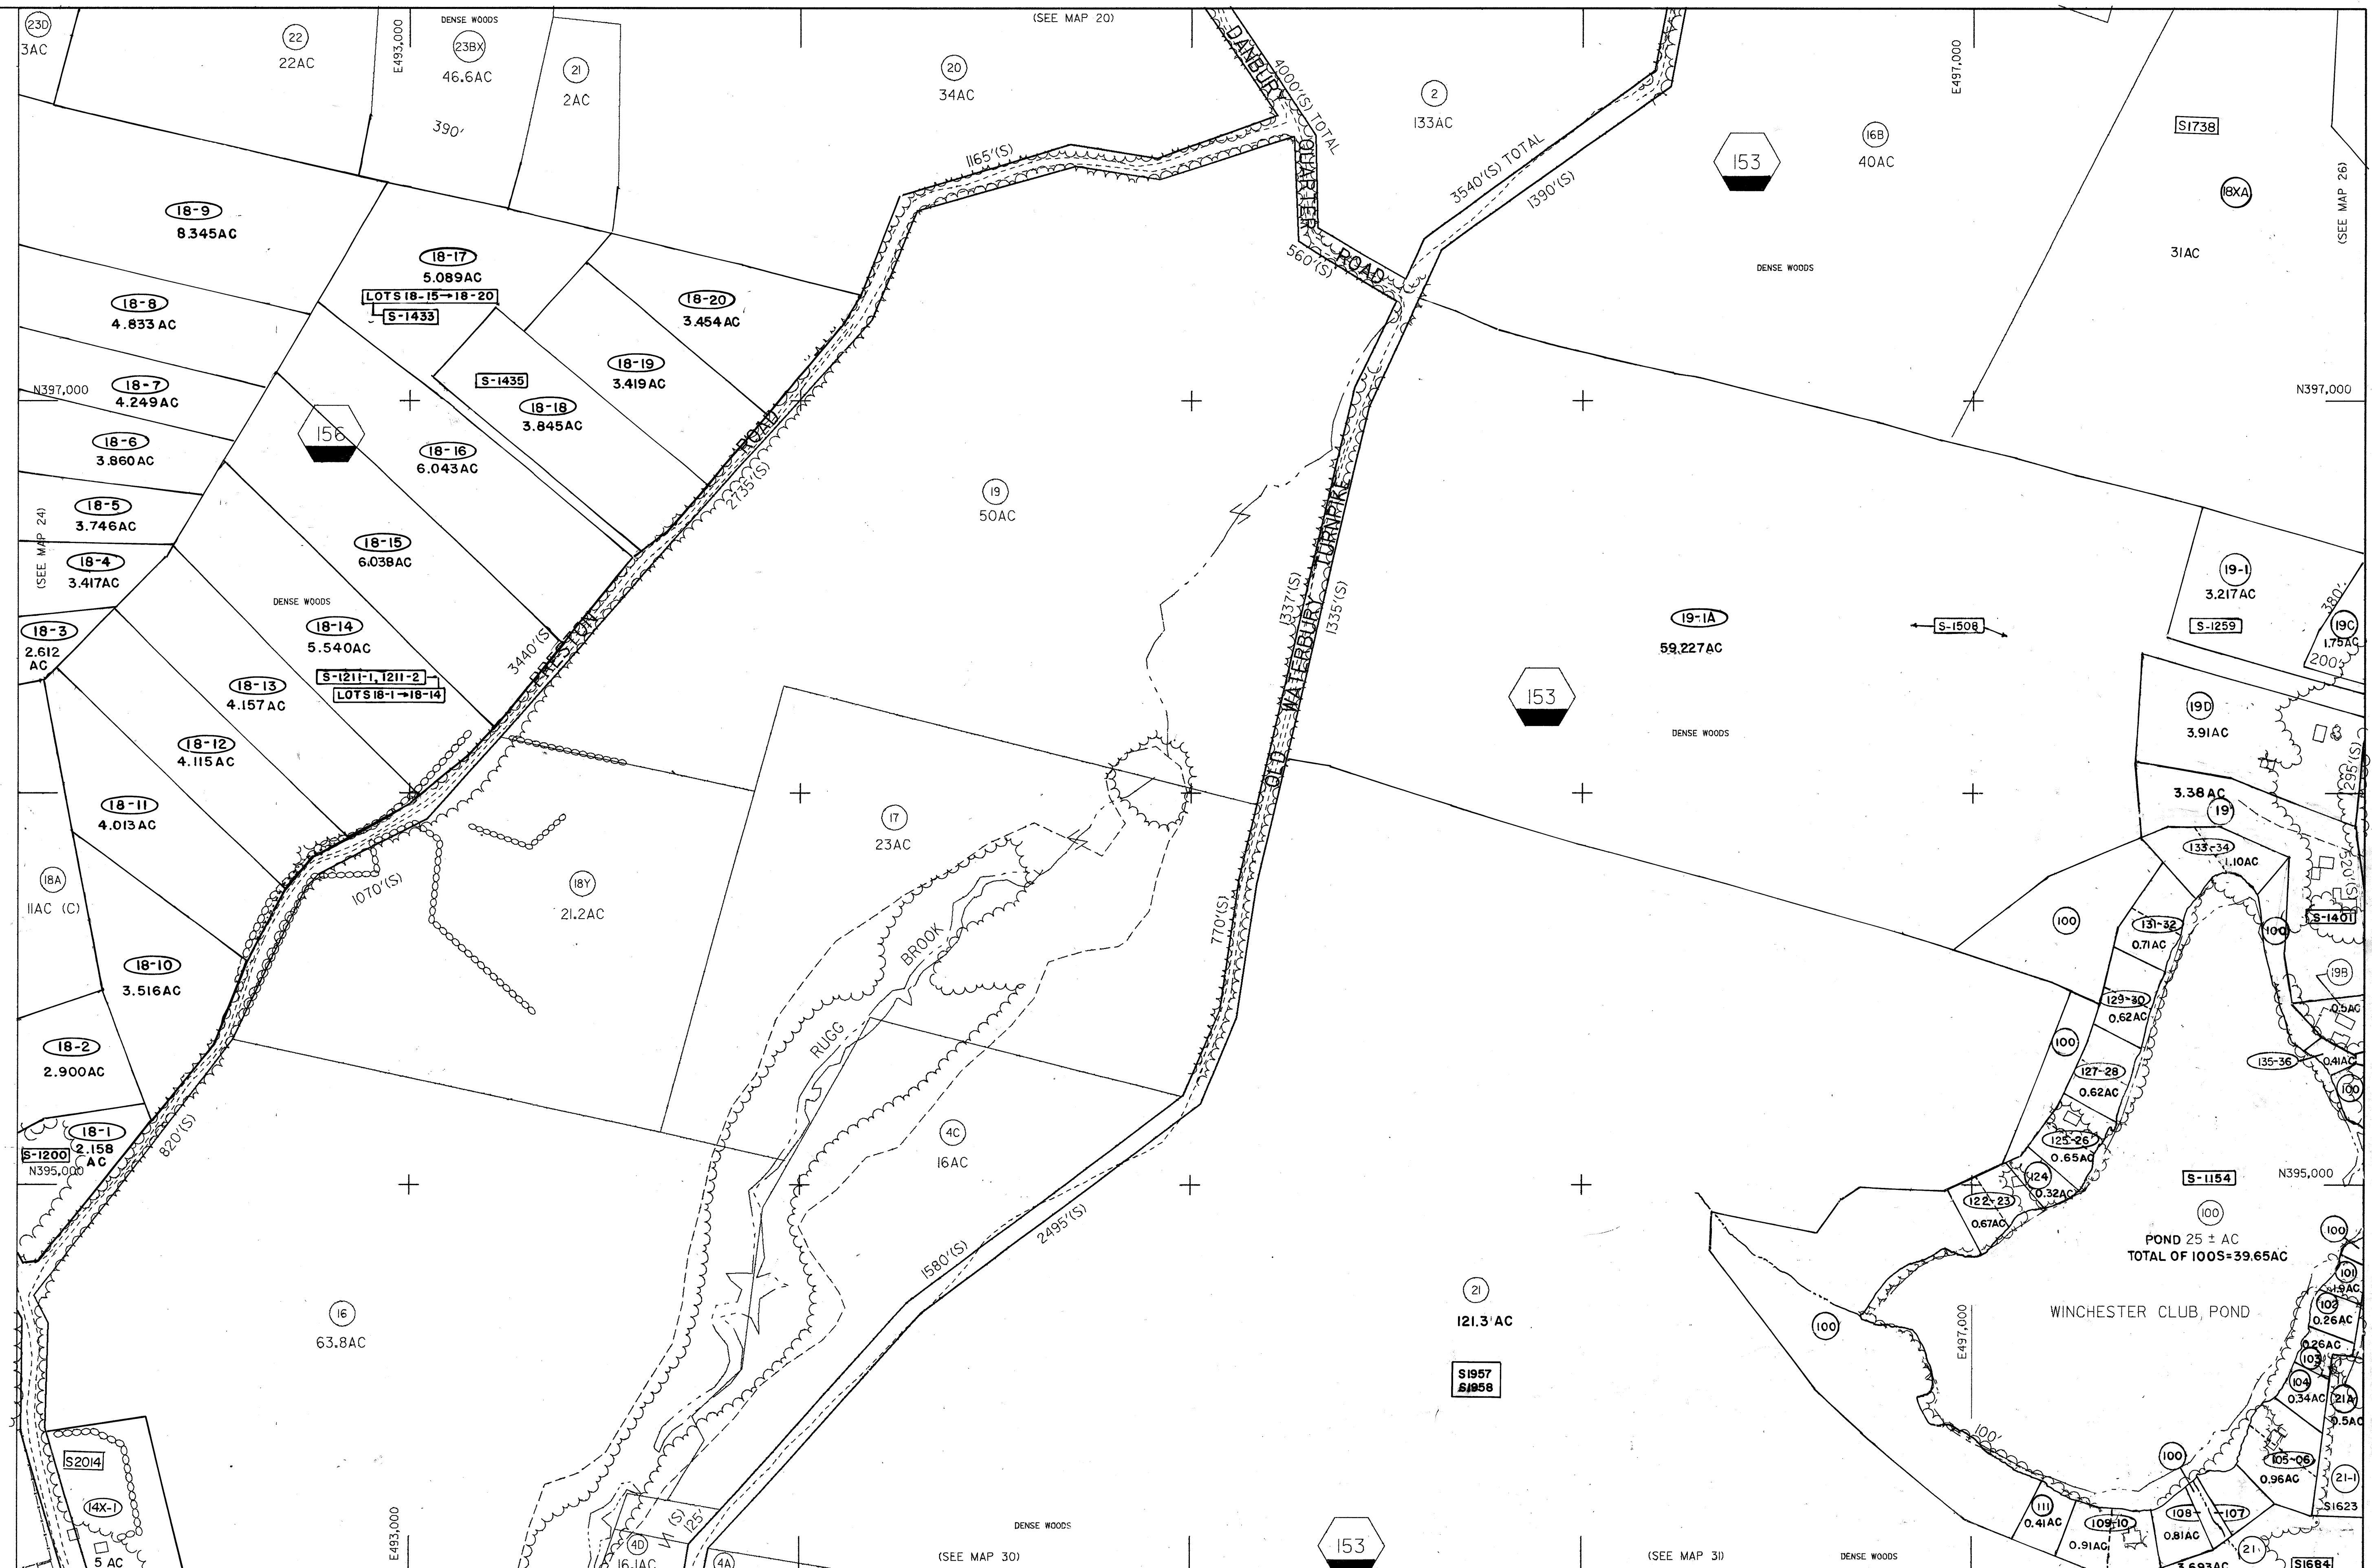

PREPARED BY

G **GEOD CORPORATION**
PHOTOGRAMMETRIC SCIENCES
SURVEY TECHNOLOGIES
73 OAK RIDGE ROAD-OAK RIDGE,N.J. 07438

PREPARED FOR TAX PURPOSES ONLY, NOT TO BE USED FOR CONVEYANCES

[illegible][illegible]

TOWN LINE
BLOCK LINE
LOT LINE
DENOTES COMMON OWNER
TAX MAP BLOCK NUMBER
TAX MAP LOT NUMBER
CALC. ACREAGE
RECORD ACREAGE
SCALED DIMENSION
RECORD DIMENSION

Σ
12
②
75 AC. (C)
18.2 AC.
100' (S)
142.52'


ROAD
TRAIL
RAILROAD
GUARDRAIL
FENCE
RETAINING WALL
STONE WALL
WALL
STREAM,RIVER
LAKE,POND
CULVERT
BRIDGE

HIGH VOLTAGE
TRANSMISSION LINE

WOODED AREA TREES
BUILDINGS

WETLANDS

SURVEY NO.

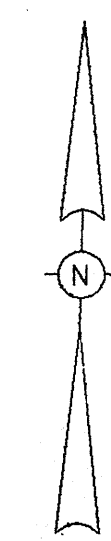

19	20	21
24	25	26
29	30	31

INDEX SHEET

TAX MAP
TOWN OF WINCHESTER
LITCHFIELD COUNTY, CONNECTICUT

200 0 200 400

GRAPHIC SCALE
MAP DATE: 5/86