


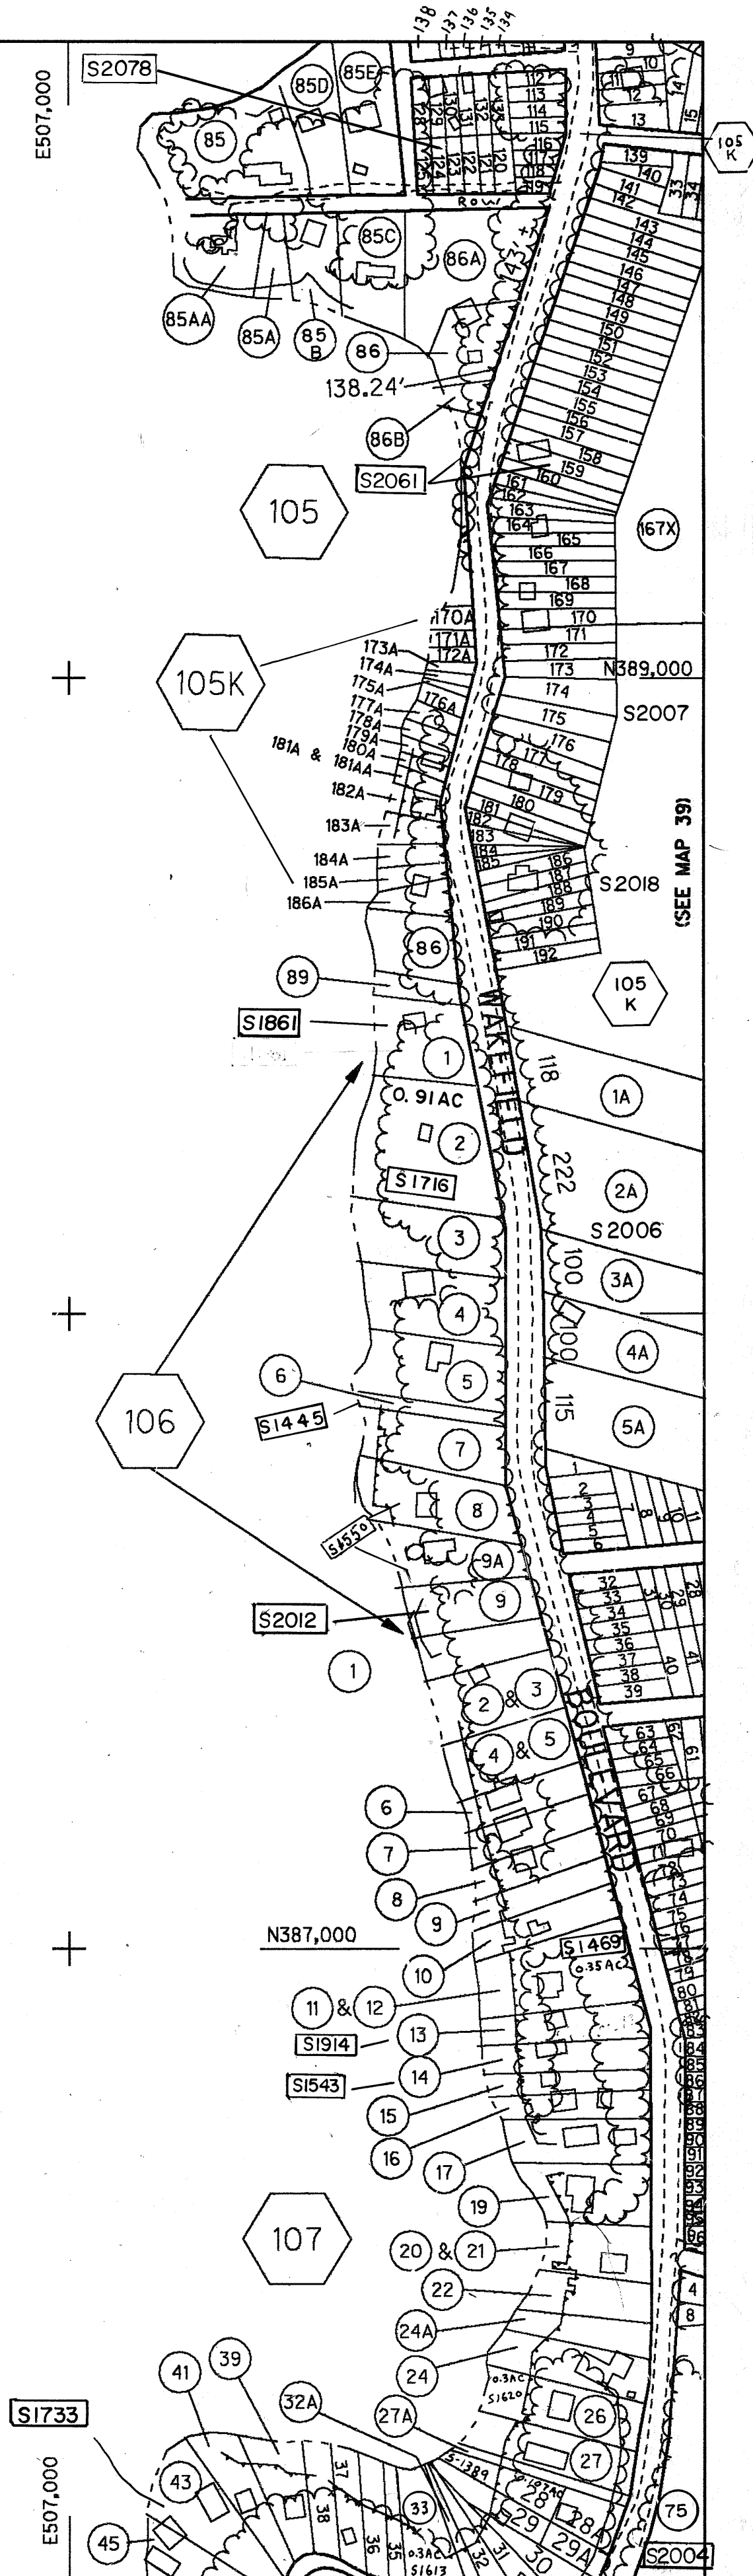

PREPARED BY

G **GEOD CORPORATION**
PHOTOGRAMMETRIC SCIENCES
SURVEY TECHNOLOGIES
73 OAK RIDGE ROAD-OAK RIDGE,N.J. 07438

PREPARED FOR TAX PURPOSES ONLY, NOT TO BE USED FOR CONVEYANCE.

[illegible][illegible]

TOWN LINE
BLOCK LINE
LOT LINE
DENOTES COMMON OWNER
TAX MAP BLOCK NUMBER
TAX MAP LOT NUMBER
CALC. ACREAGE
RECORD ACREAGE
SCALED DIMENSION
RECORD DIMENSION

75 AC. (C)
18.2 AC.
100' (S)
142.52'

ROAD
TRAIL
RAILROAD
GUARDRAIL
FENCE
RETAINING WALL
STONE WALL
WALL
STREAM,RIVER
LAKE,POND
CULVERT
BRIDGE

HIGH VOLTAGE
TRANSMISSION LINE

WOODED AREA TREES
BUILDINGS

WETLANDS



31	32	33
37	38	39
43	44	45

INDEX SHEET

TAX MAP
TOWN OF WINCHESTER
LITCHFIELD COUNTY, CONNECTICUT

