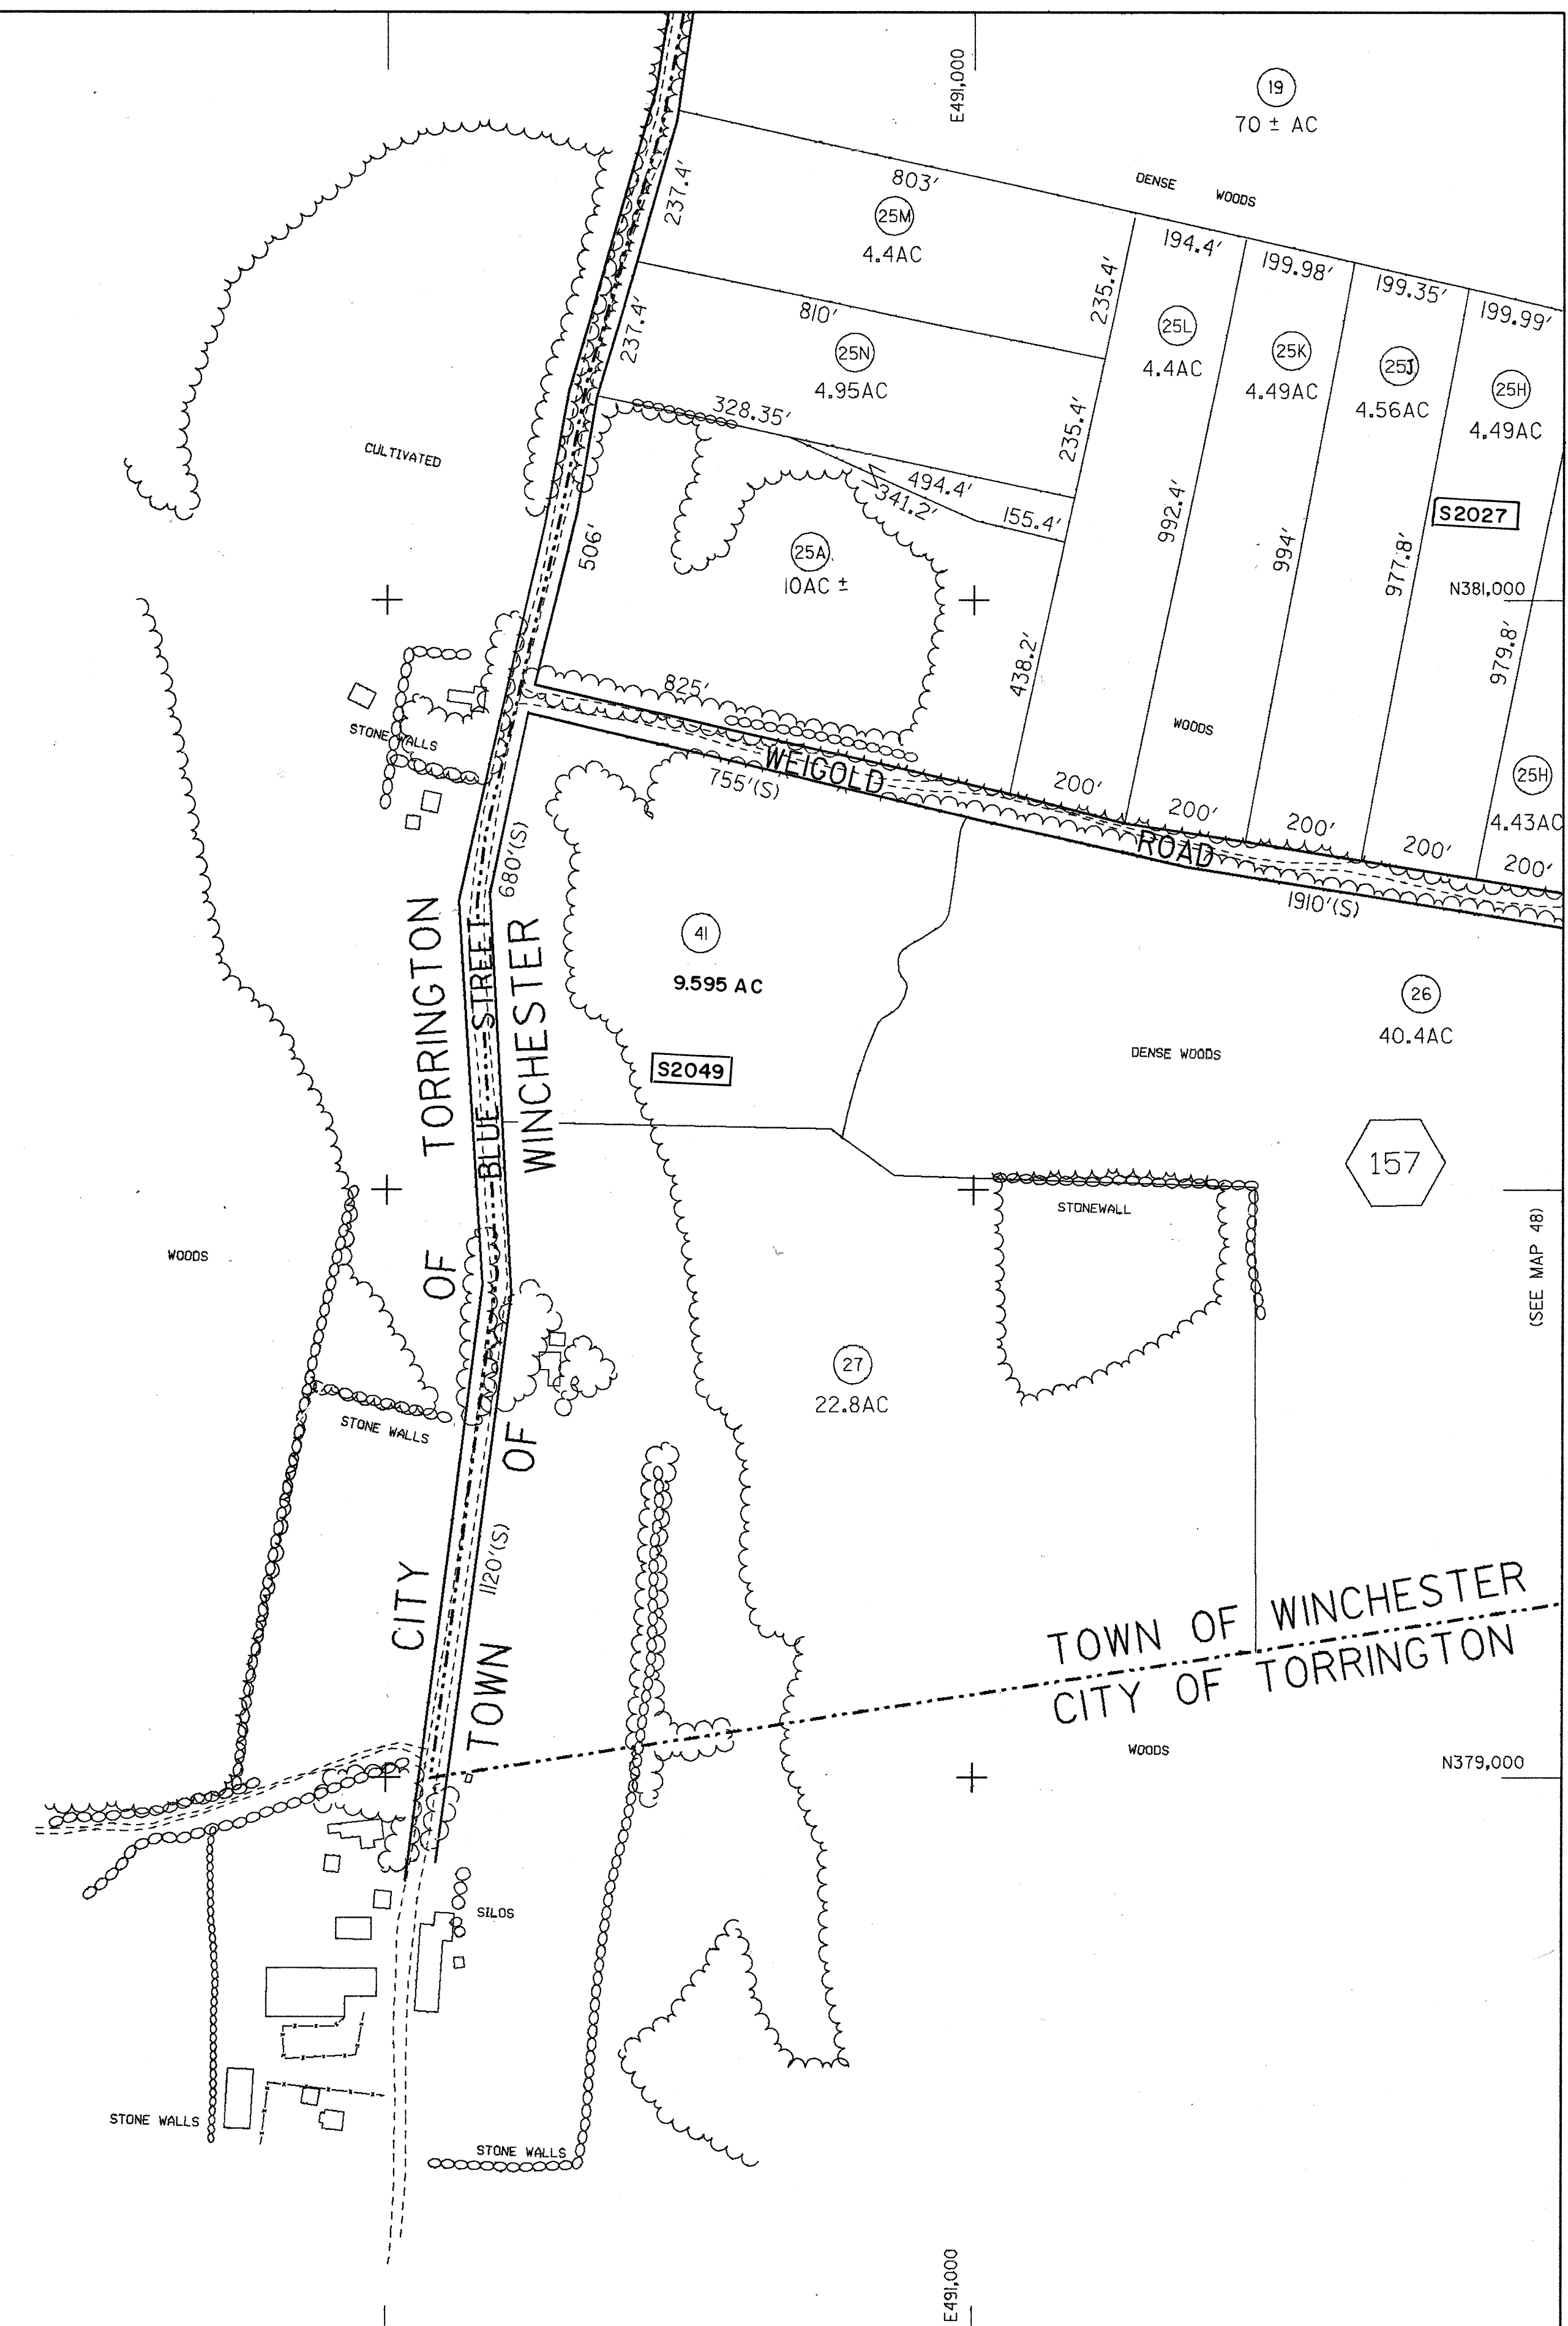



[illegible][illegible]

TOWN LINE
BLOCK LINE
LOT LINE
DENOTES COMMON OWNER
TAX MAP BLOCK NUMBER
TAX MAP LOT NUMBER
CALC. ACREAGE
RECORD ACREAGE
SCALED DIMENSION
RECORD DIMENSION

Σ
12
②
75 AC. (C)
18.2 AC.
100' (S)
142.52'

LEGEND

ROAD	----
TRAIL	-----
RAILROAD	=====
GUARDRAIL	=====
FENCE	—X—X—X—
RETAINING WALL	—V—V—V—
STONE WALL	—●—●—●—
WALL	—┐—┐—┐—
STREAM, RIVER	~~~~~
LAKE, POND	~~~~~
CULVERT	—┐—┐—┐—
BRIDGE	—┐—┐—┐—

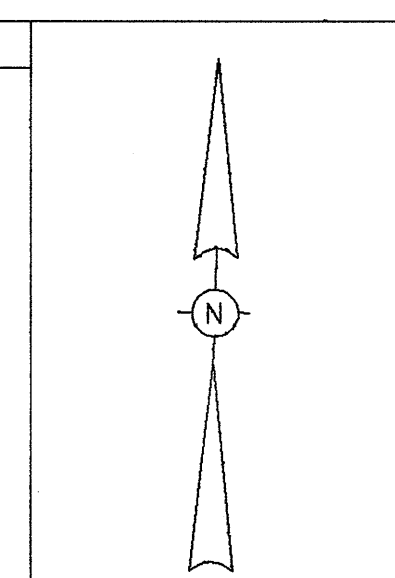[illegible]

	41	42
	47	48

INDEX SHEET

TAX MAP

TOWN OF WINCHESTER
LITCHFIELD COUNTY, CONNECTICUT

GRAPHIC SCALE
MAP DATE: 5/88

PREPARED BY

 **GEOD CORPORATION**

PHOTOGRAMMETRIC SCIENCES
SURVEY TECHNOLOGIES

73 OAK RIDGE ROAD-DAK RIDGE,N.J. 07439

PREPARED FOR TAX PURPOSES ONLY,NOT TO BE USED FOR CONVEYANCES